





BTS 2026
PROJECT OVERVIEW
2026-07-08


PROJECT MANAGER
CASSIDY BOWLES
cassidy.bowles@tairtowers.com


TECHNICAL DIRECTOR
ROBERT KUBISEN
robert.kubisen@tairtowers.com


2026-07-08

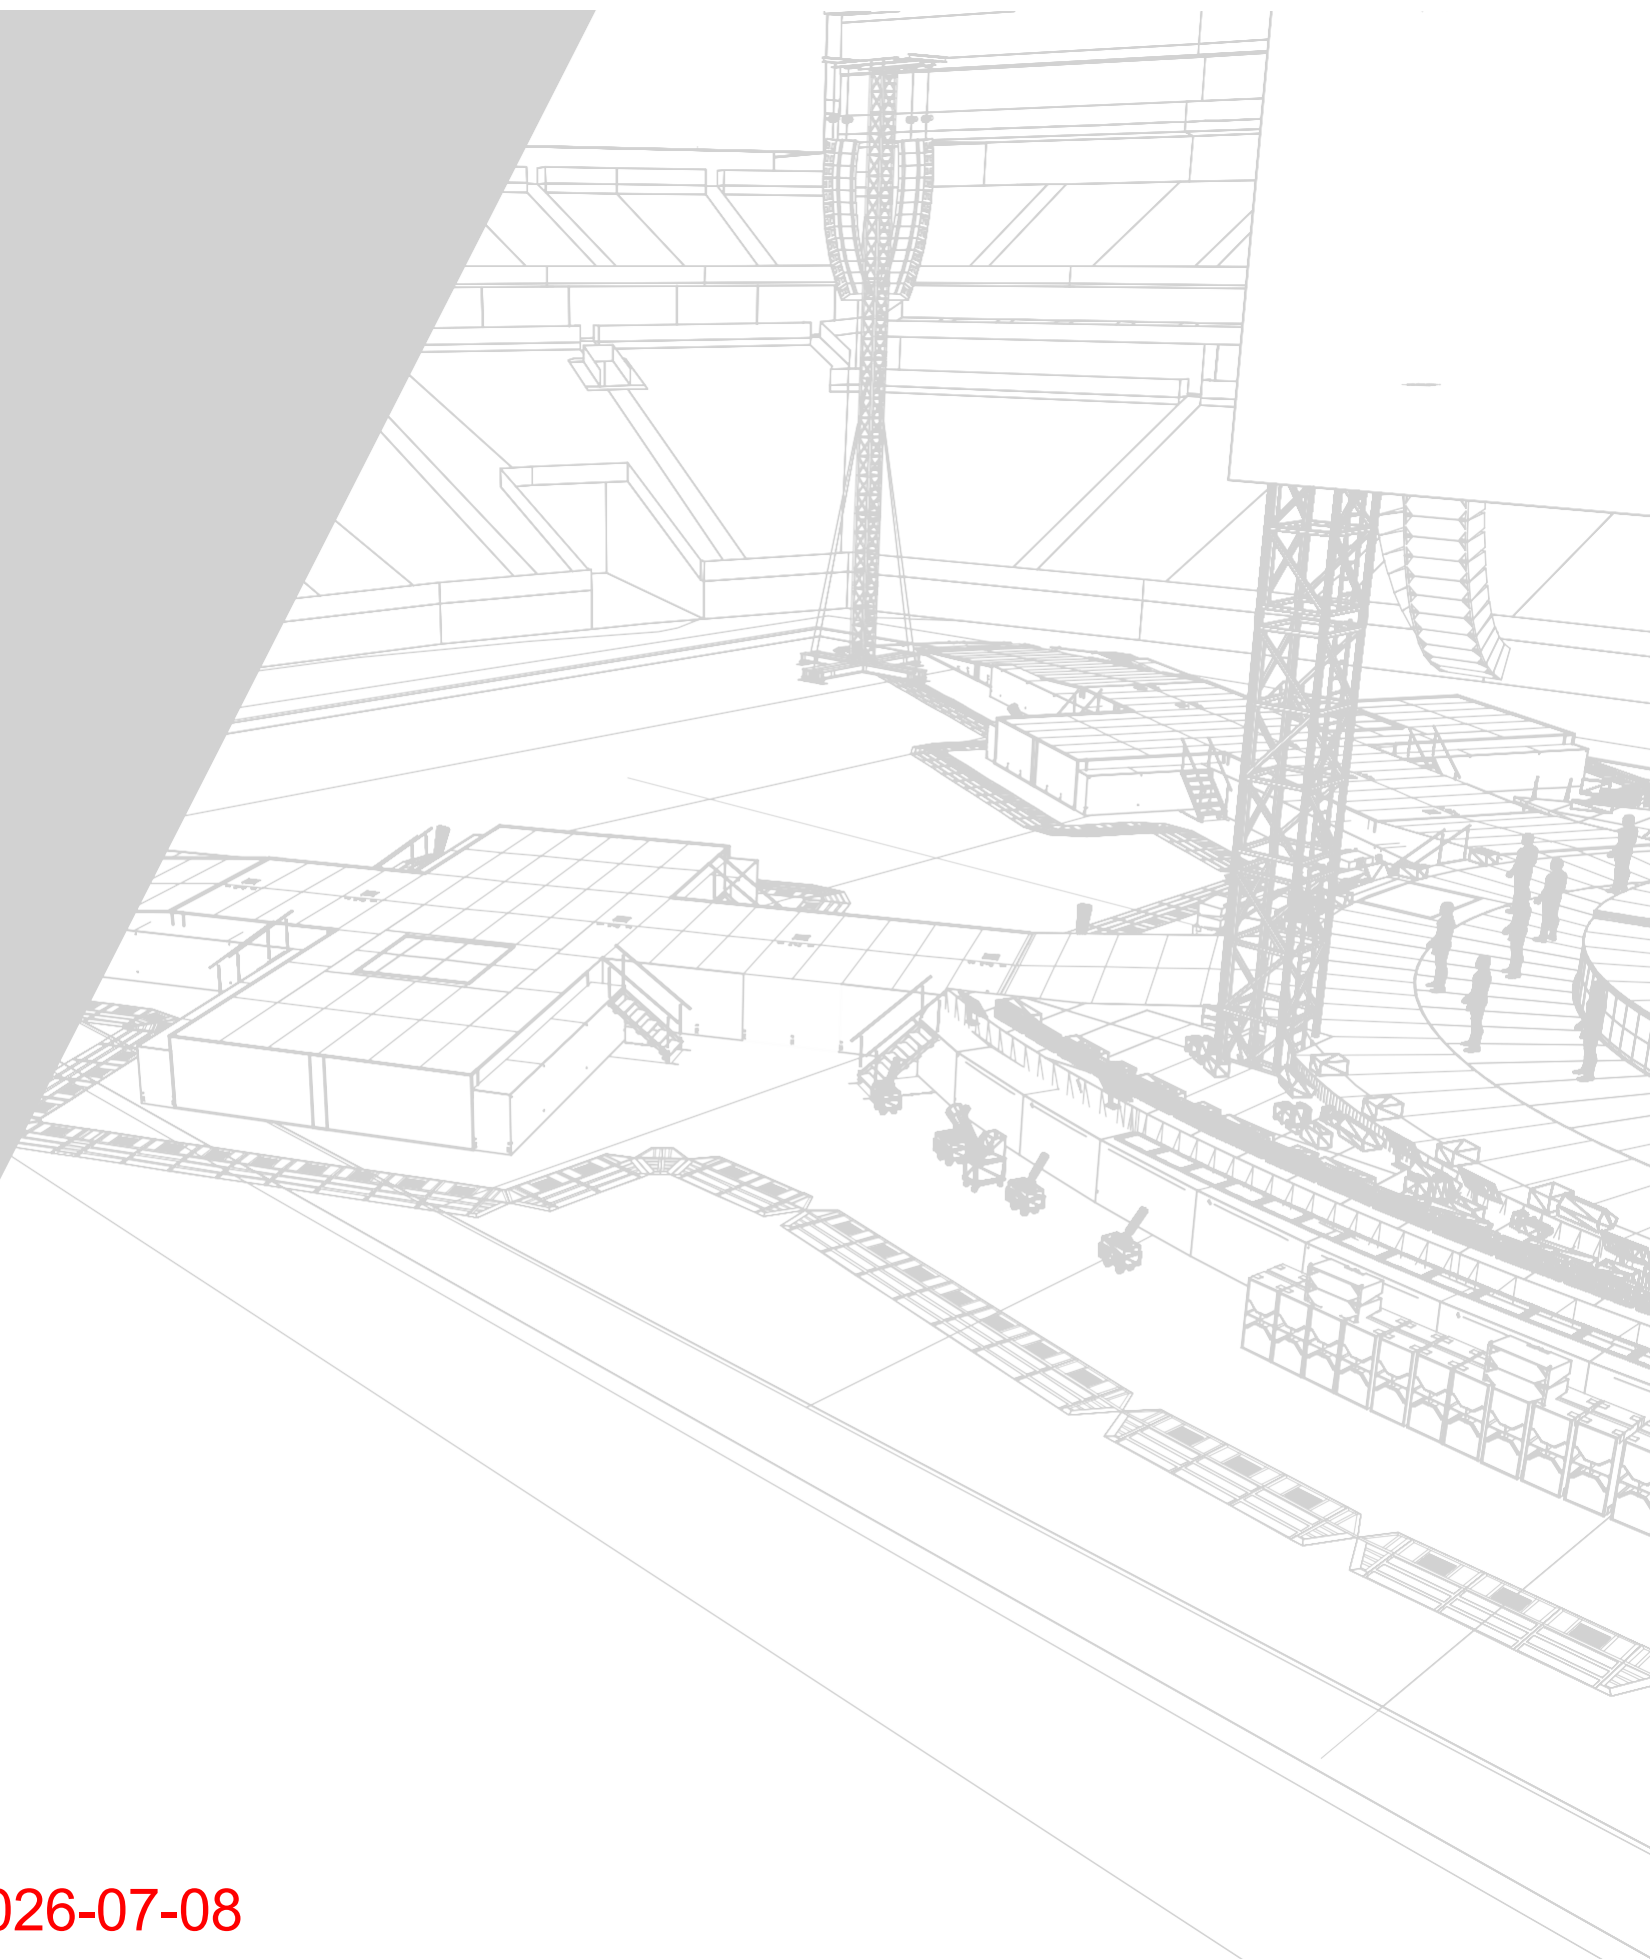


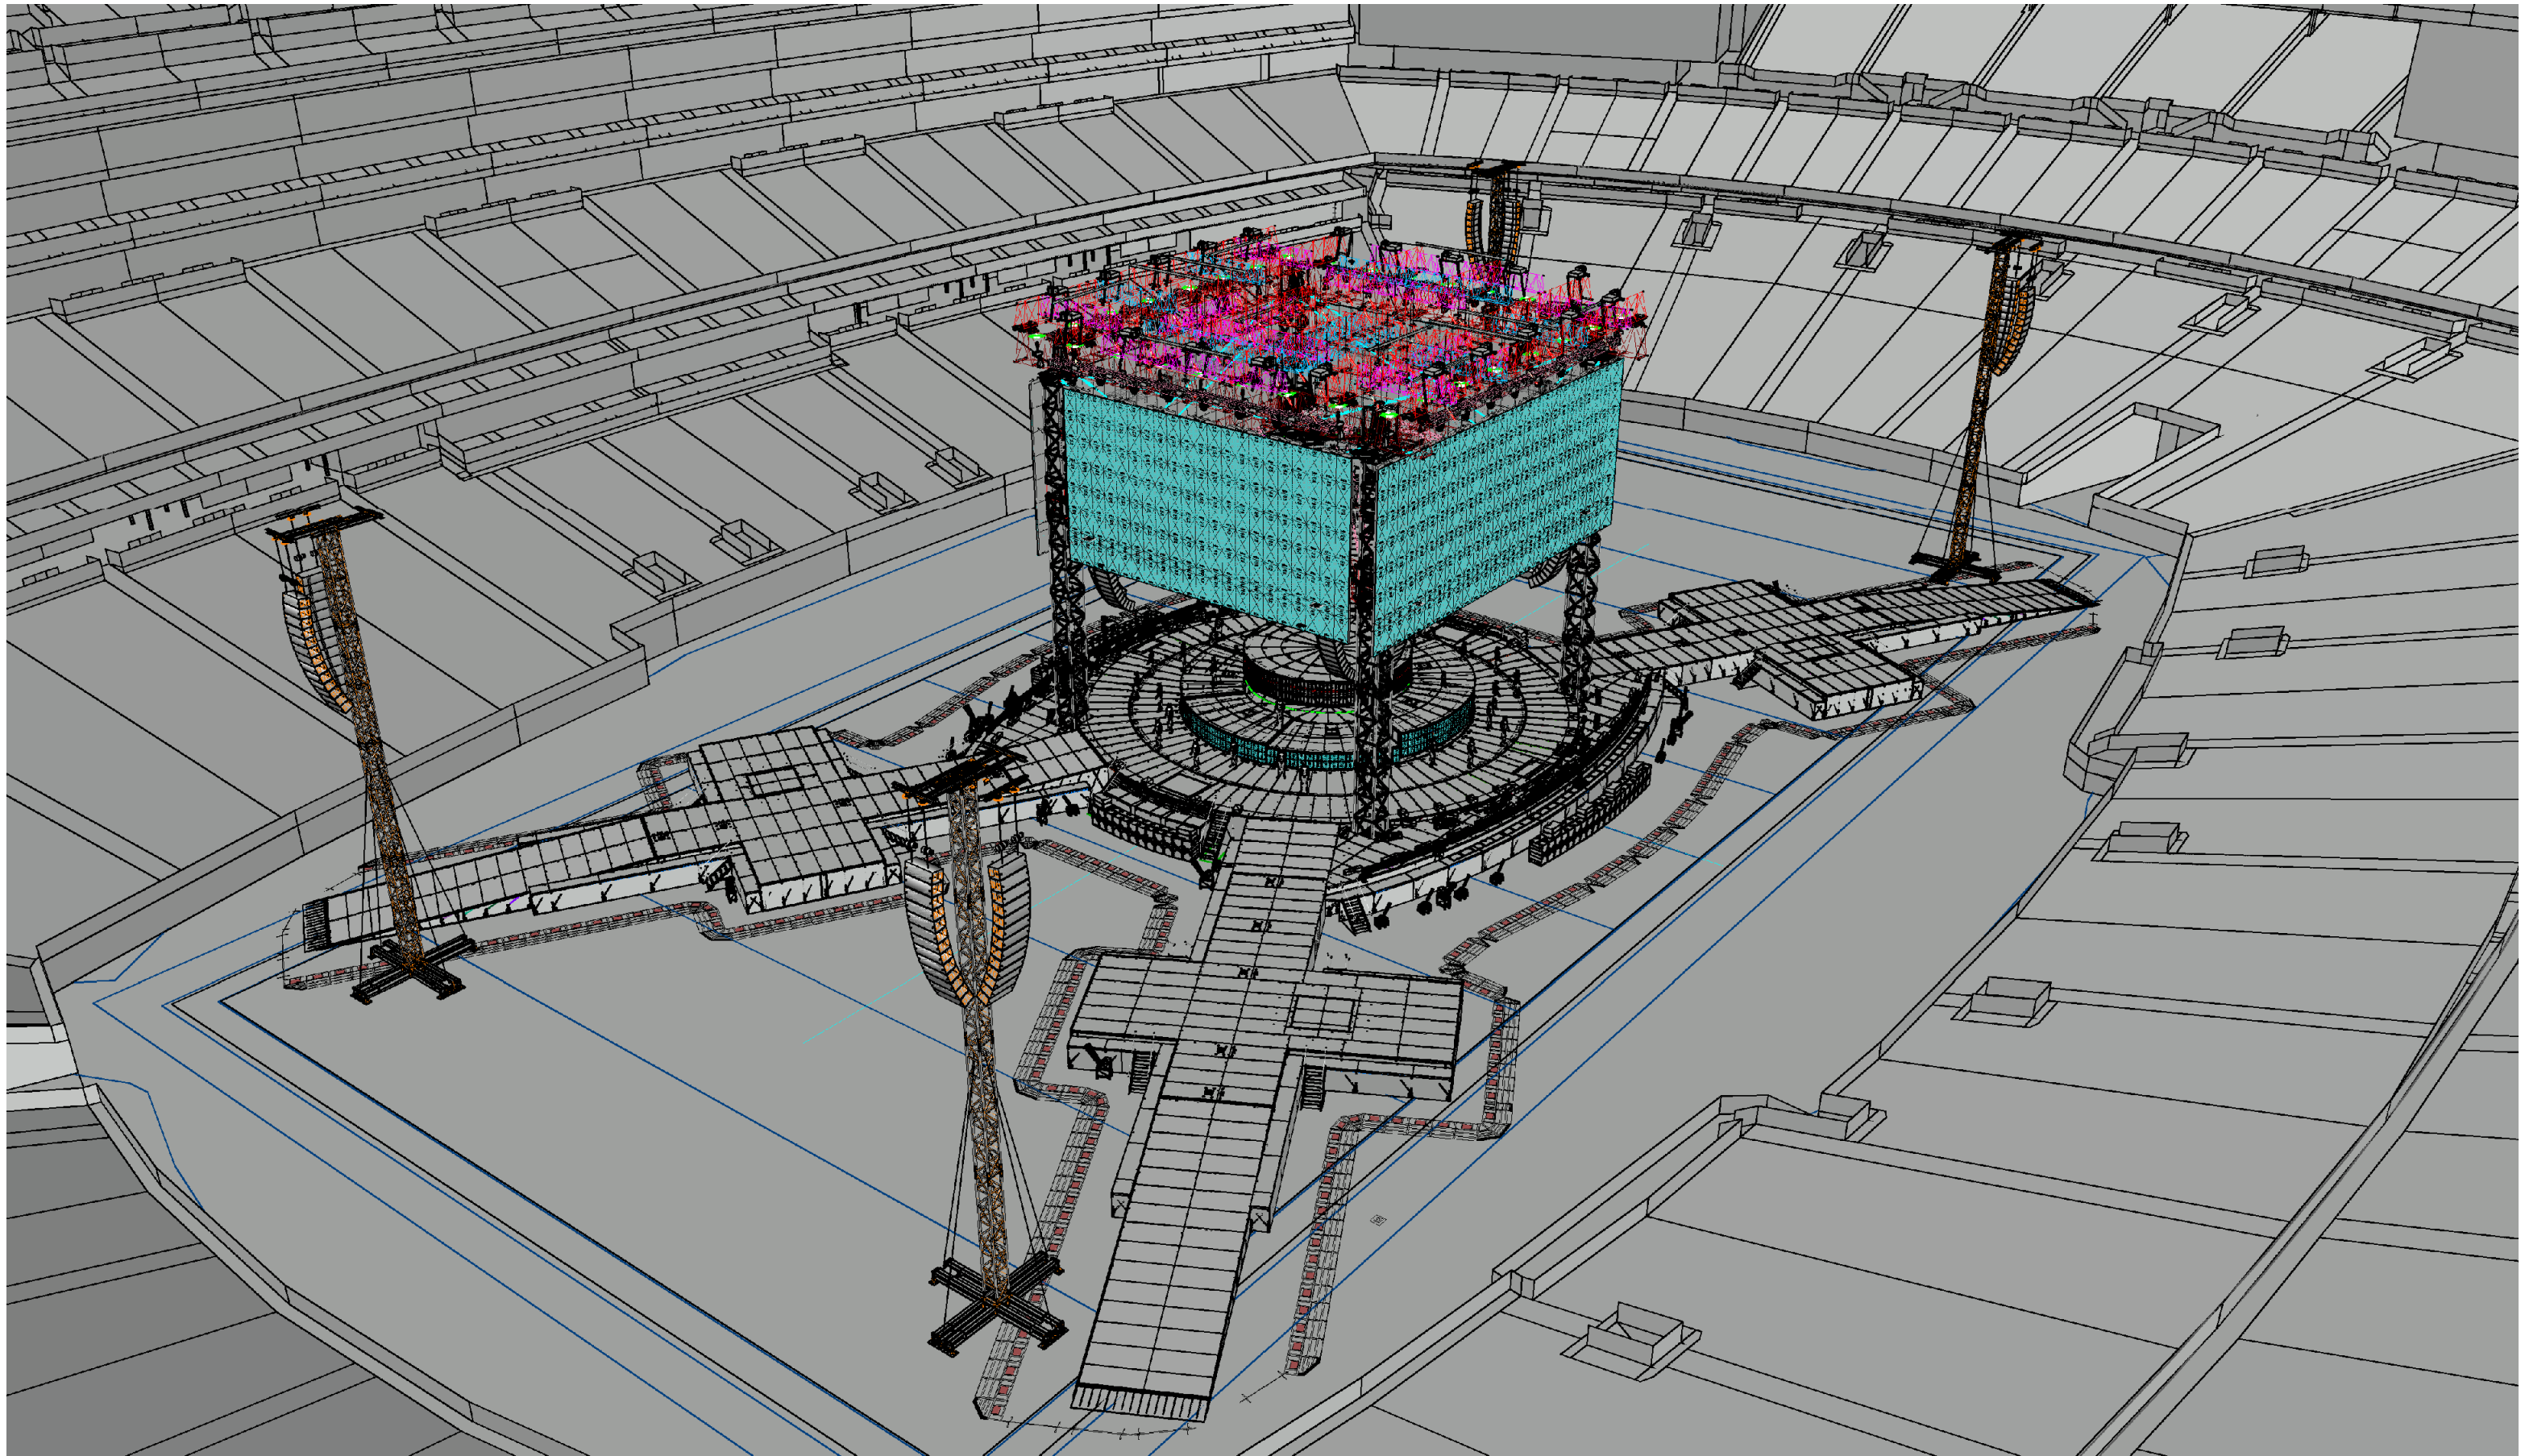



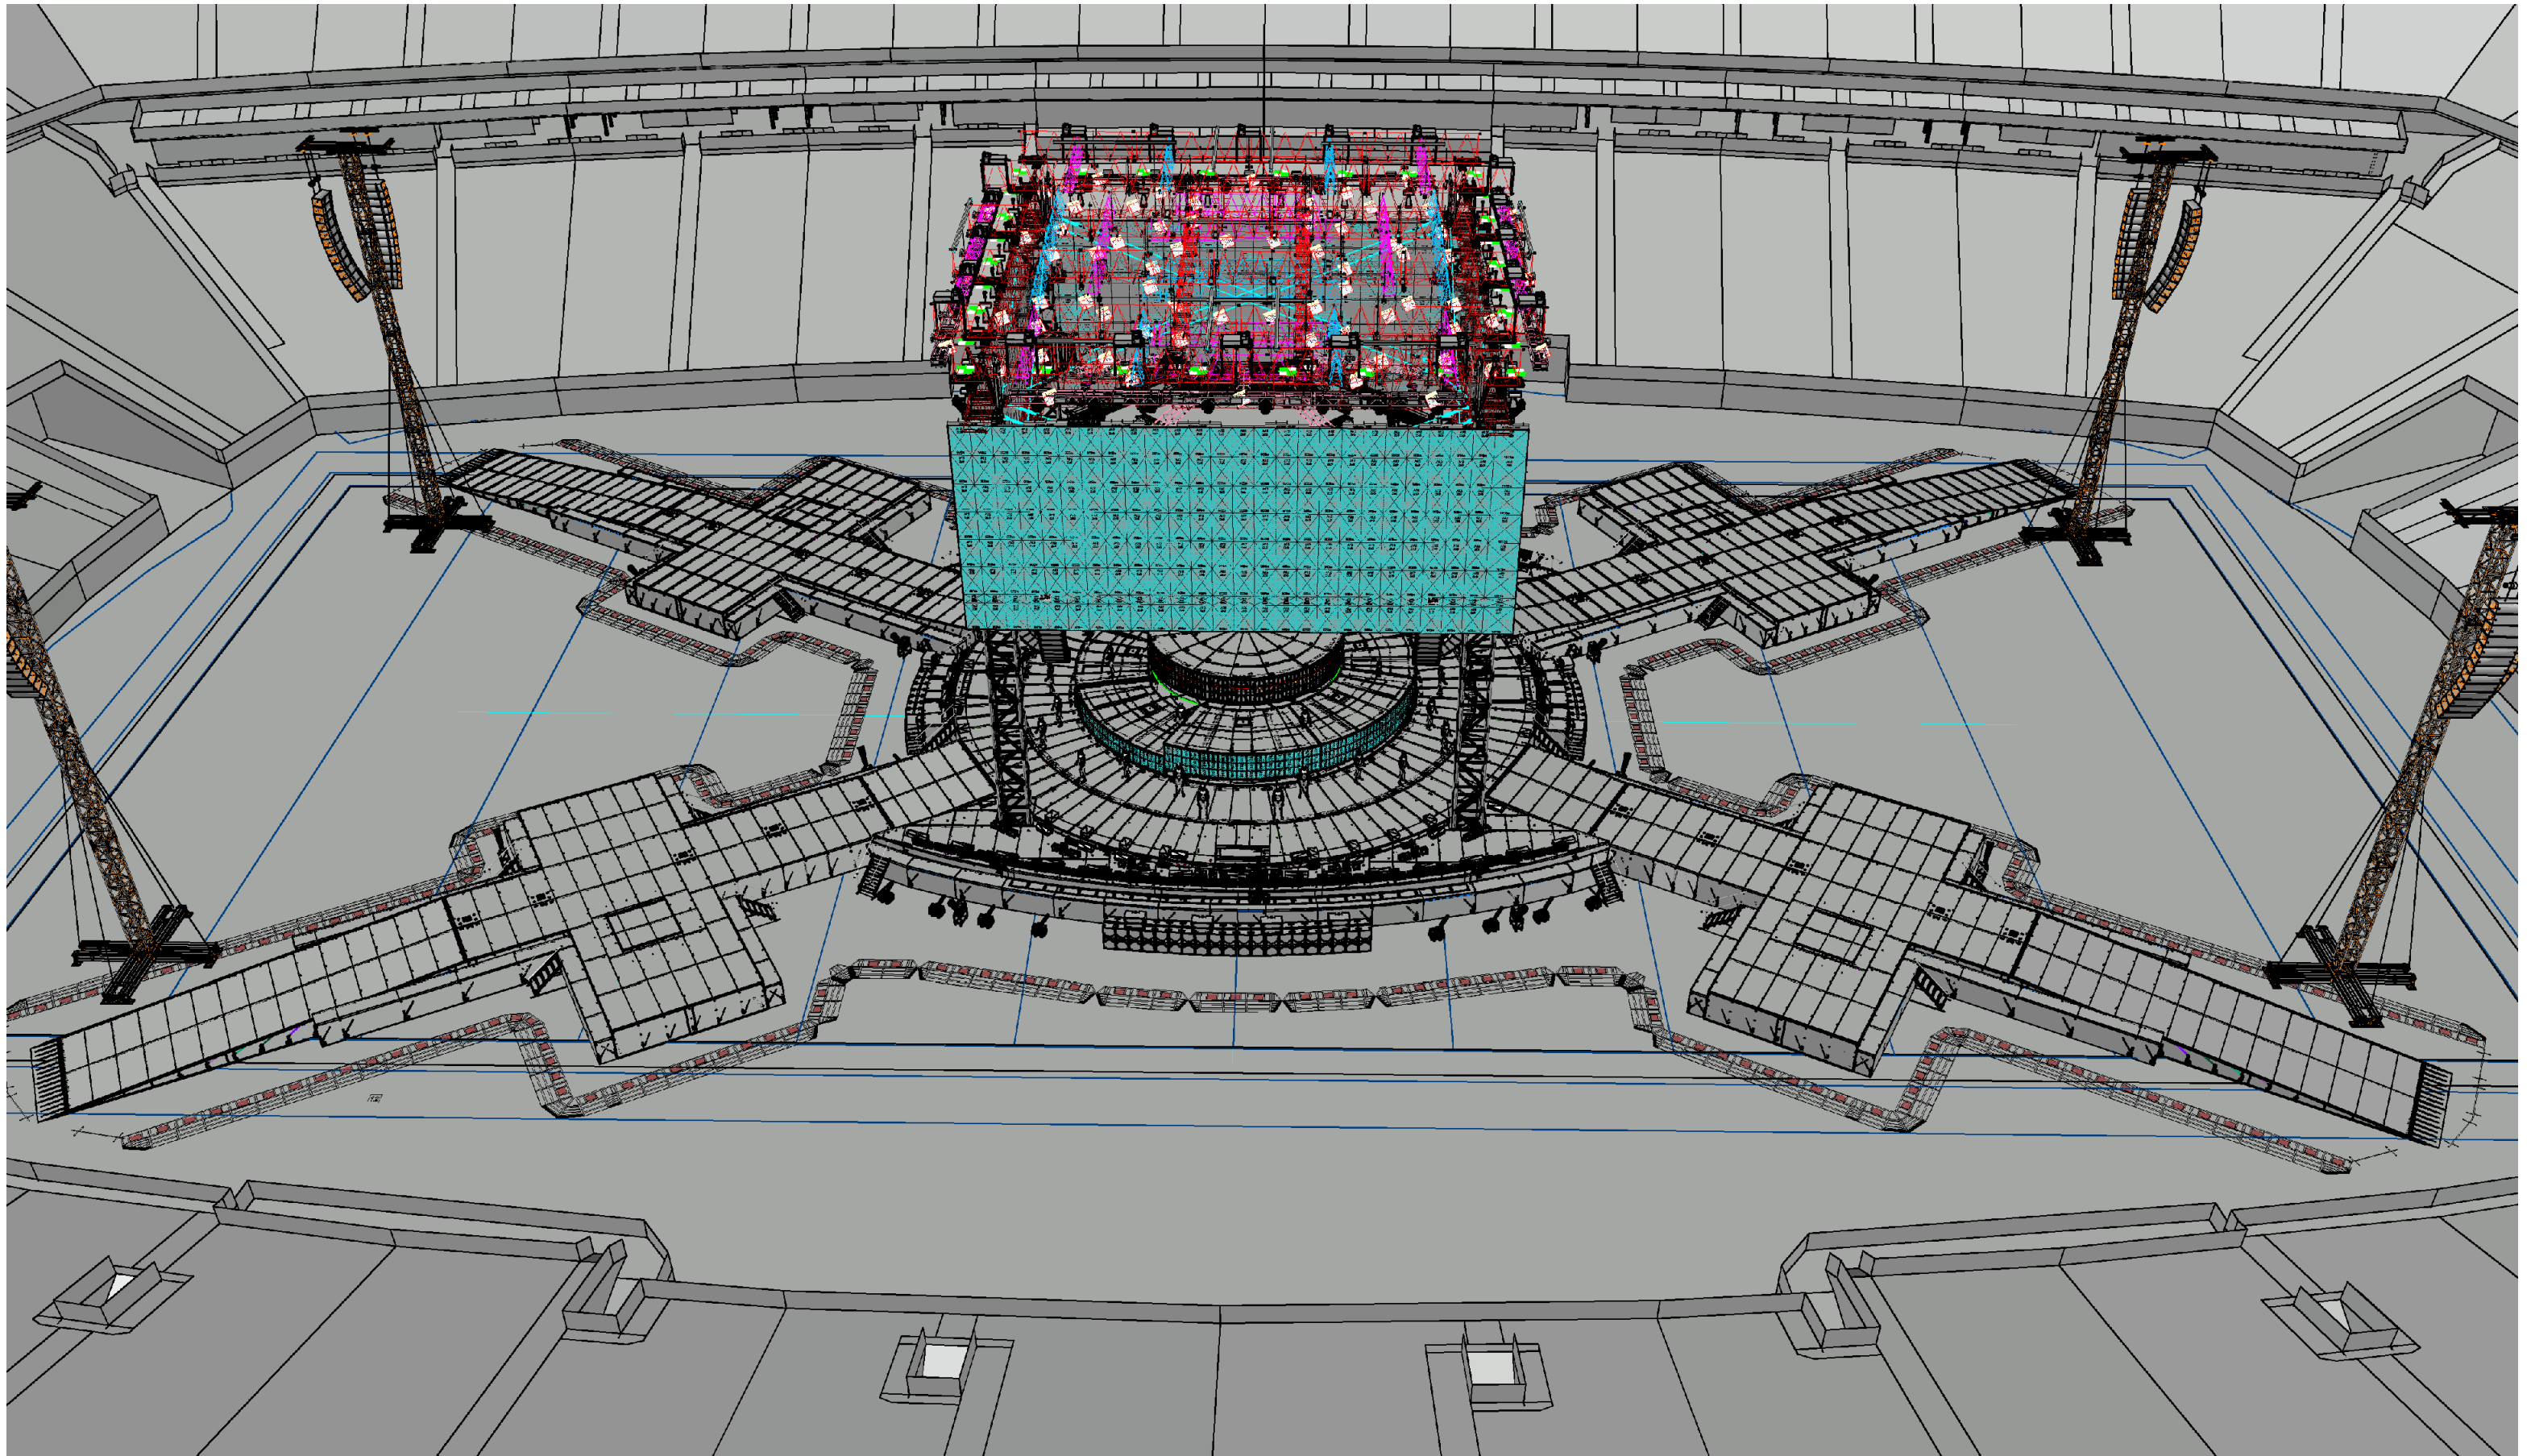


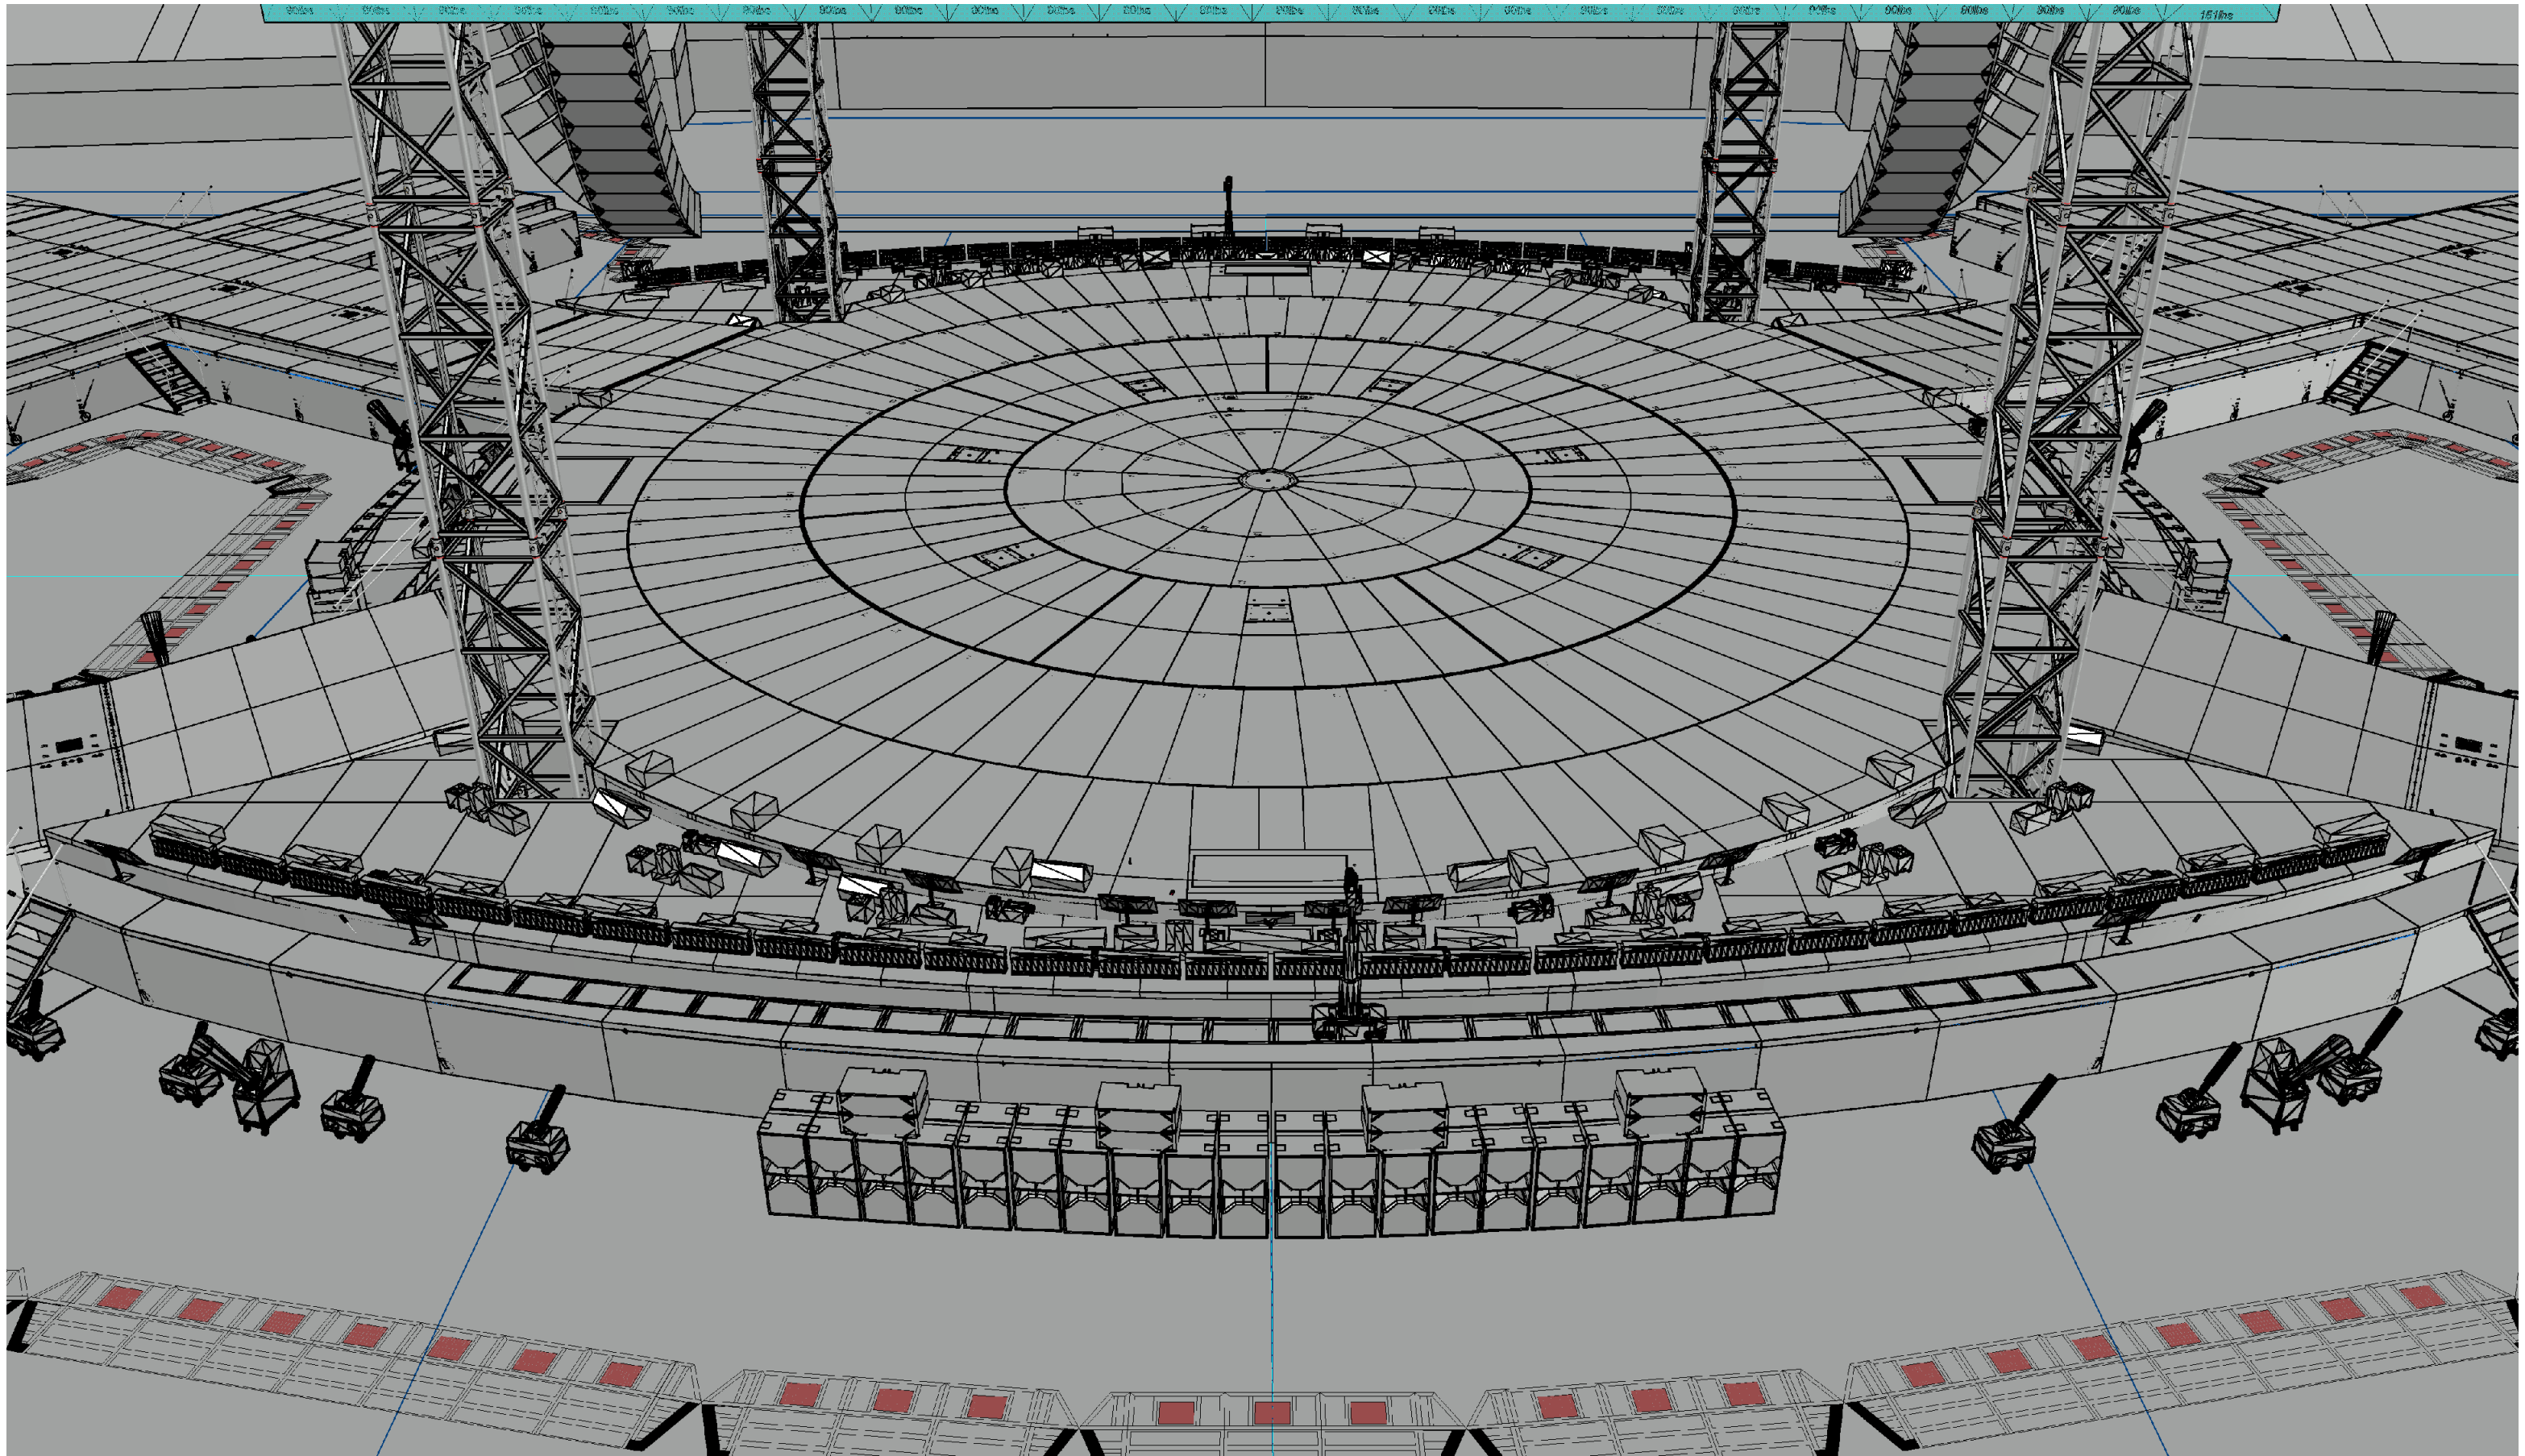


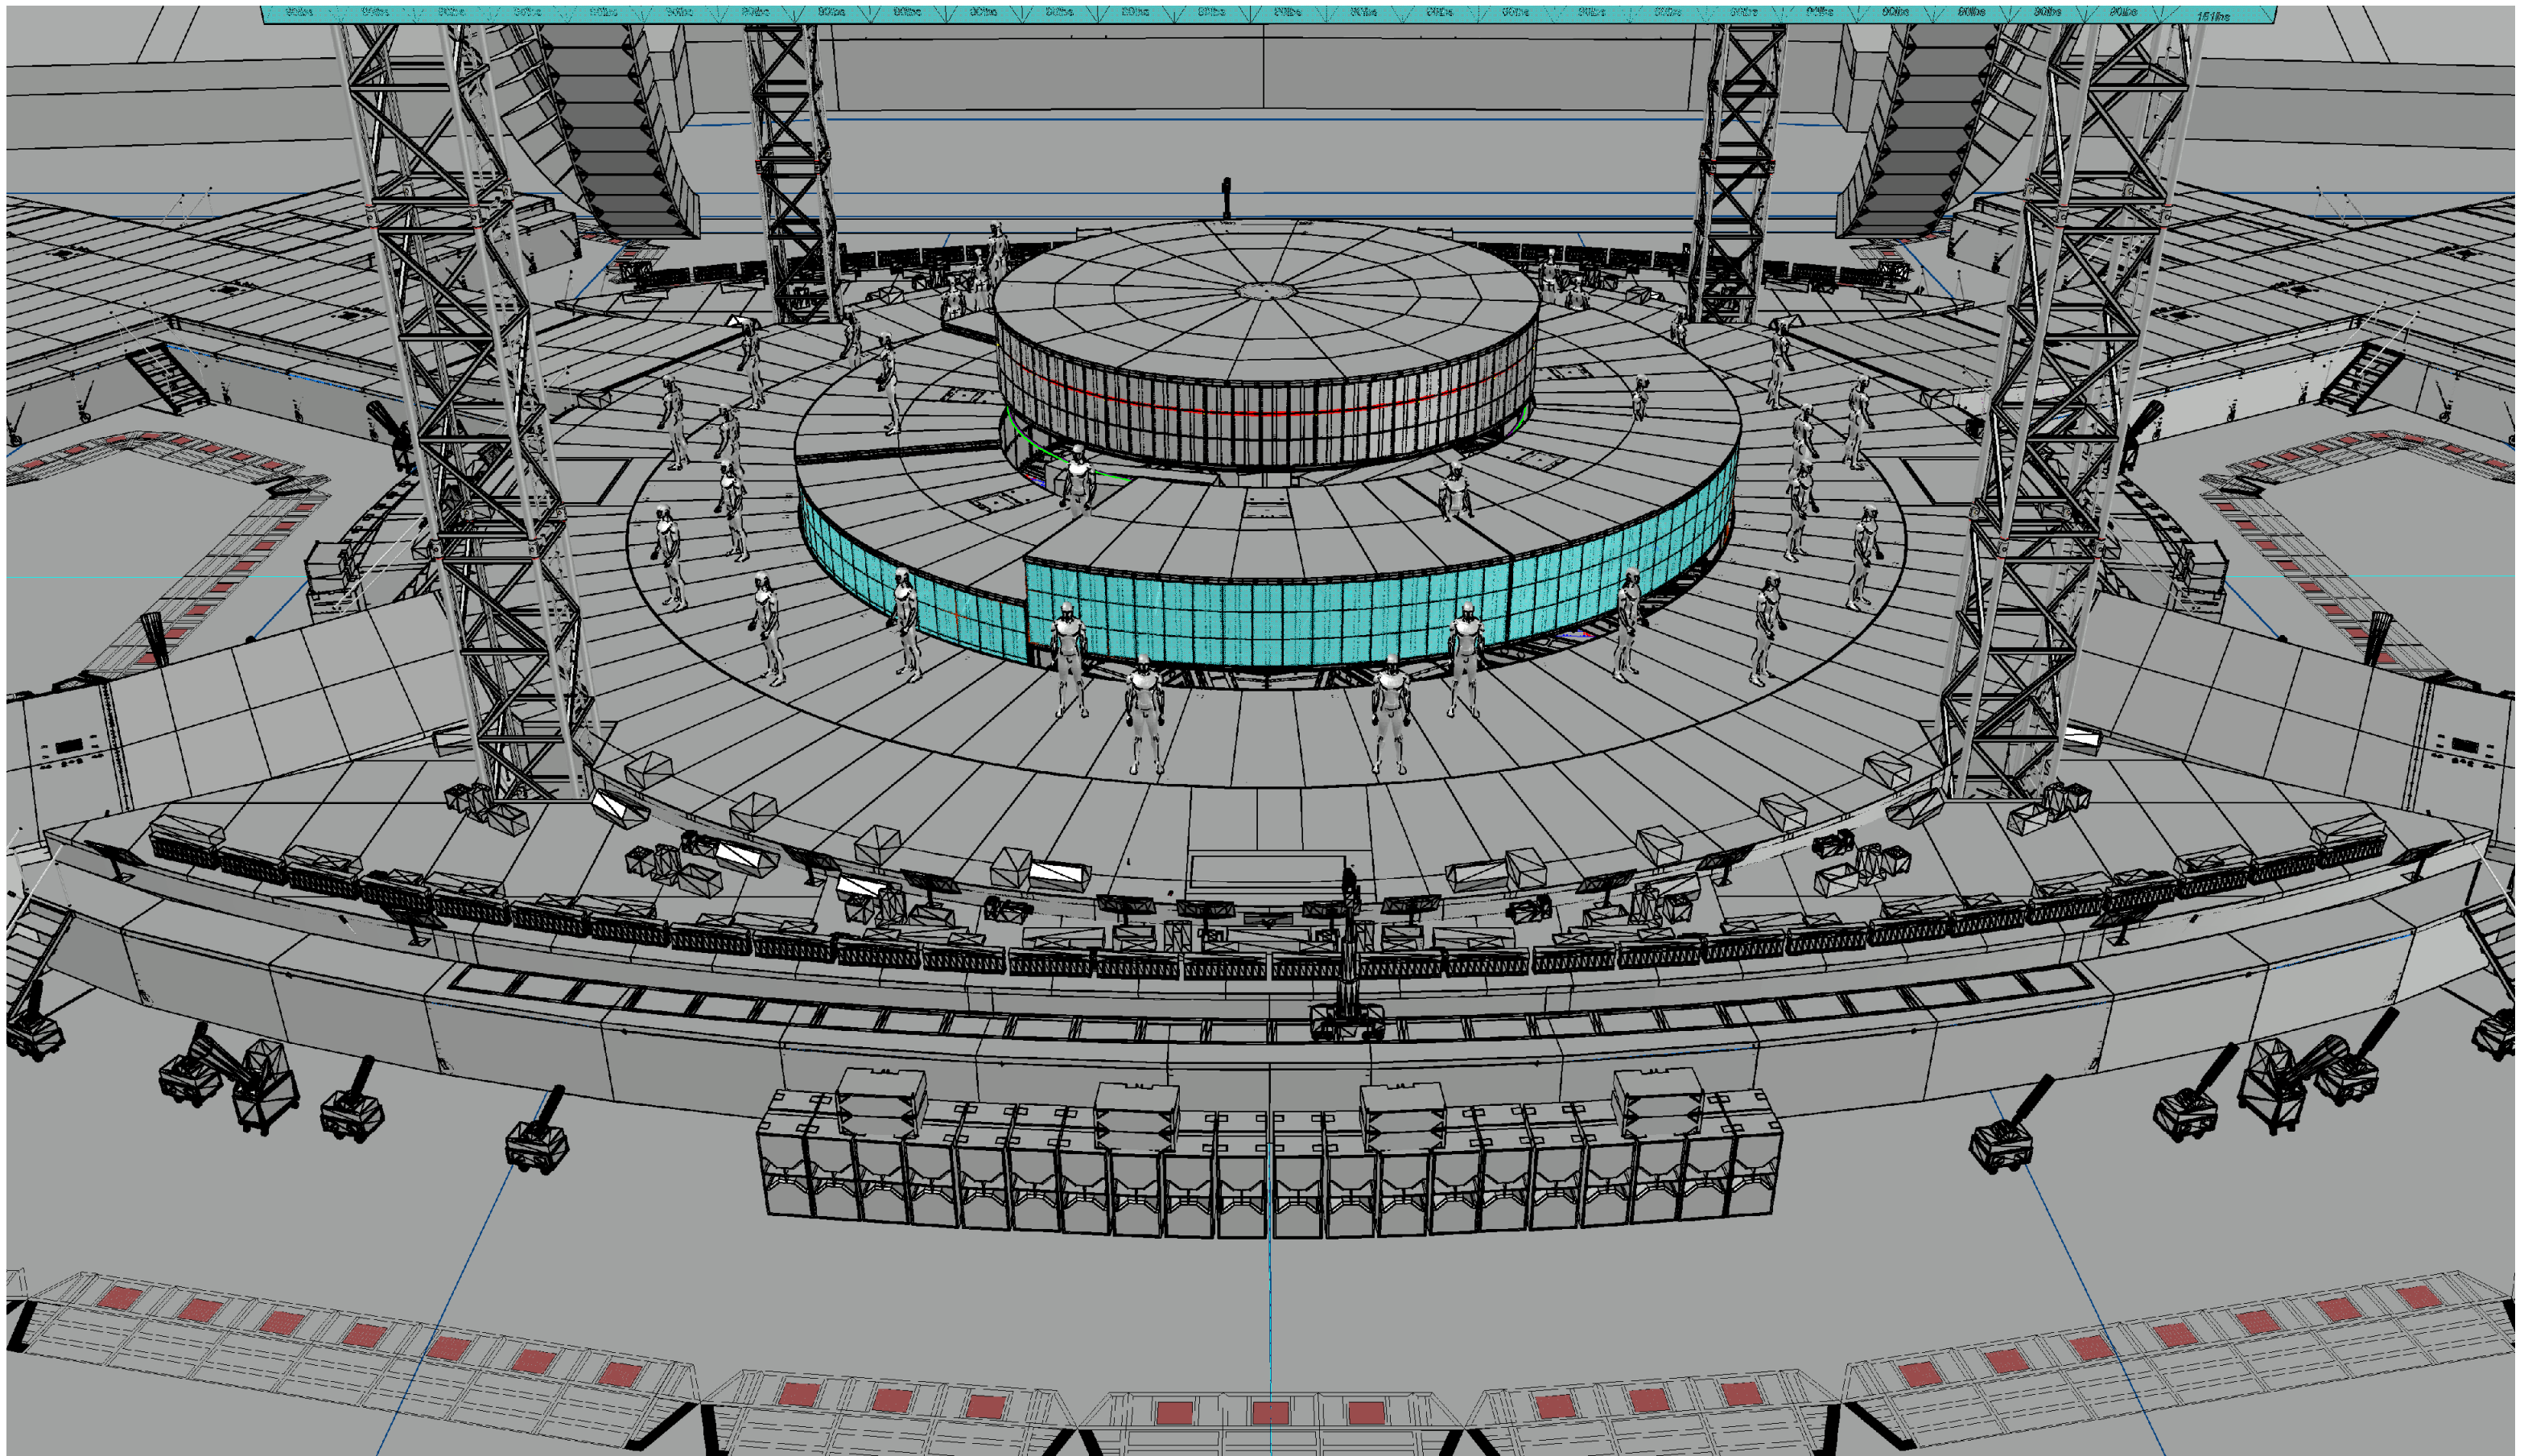

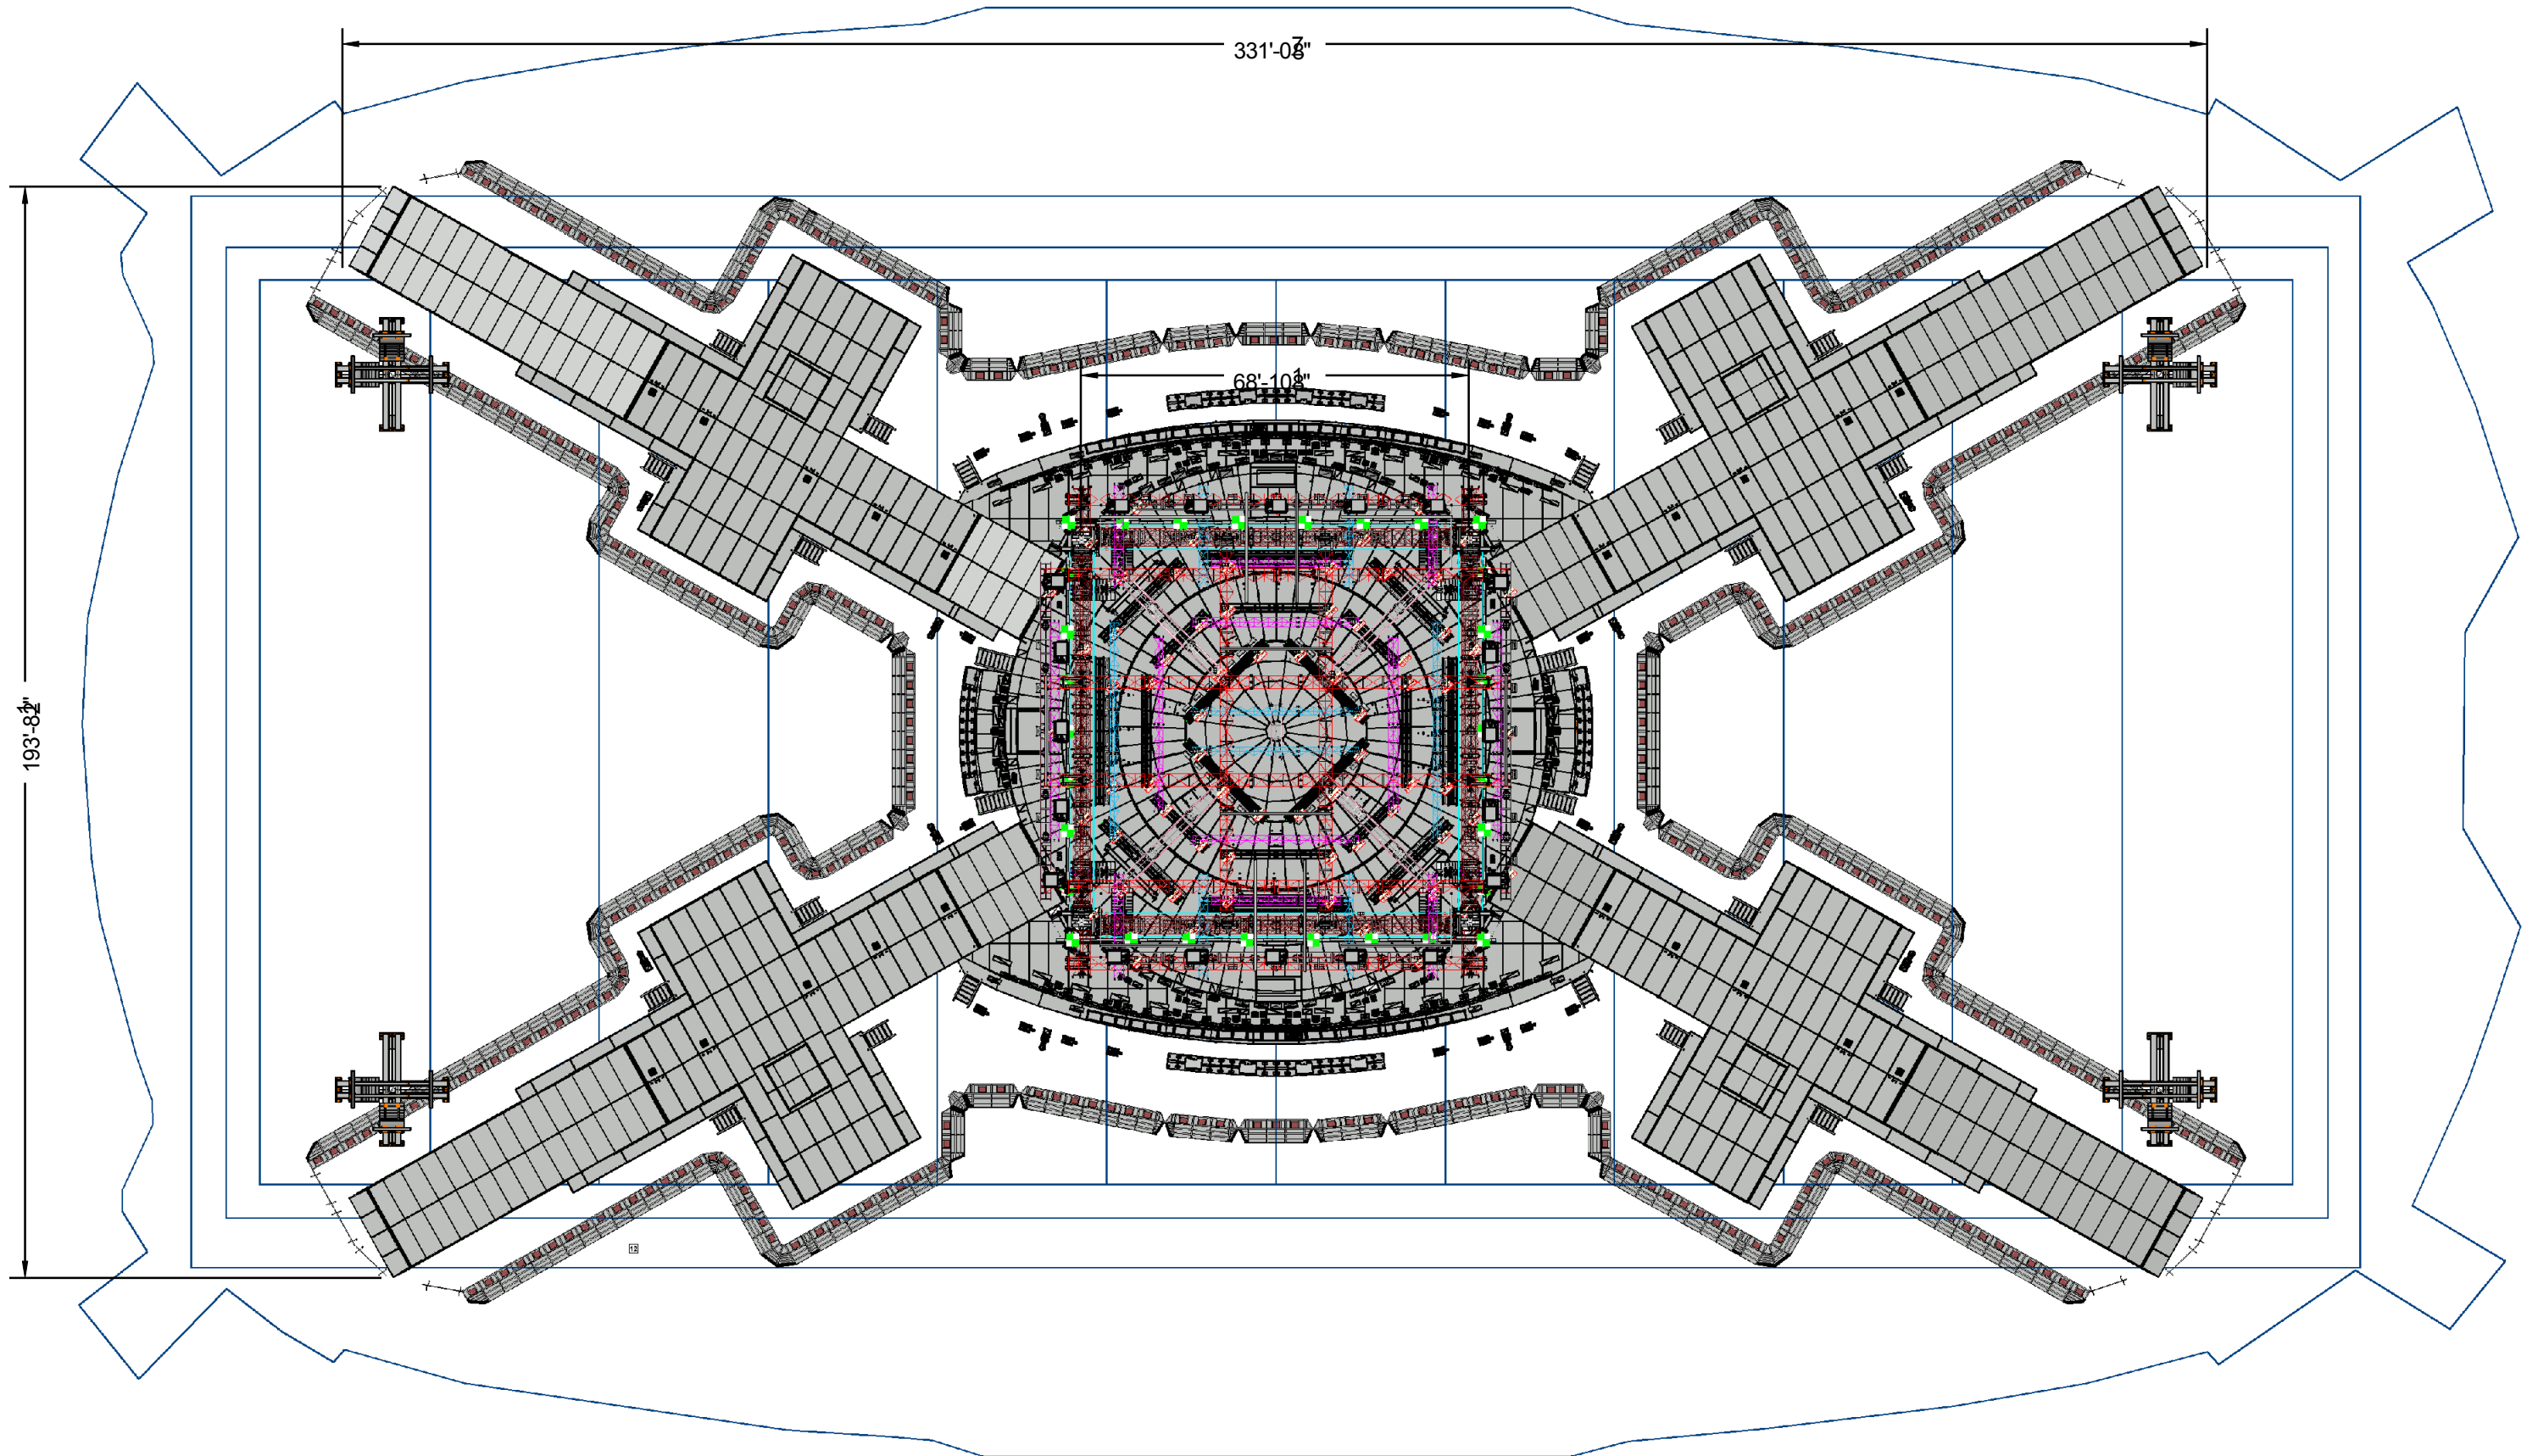

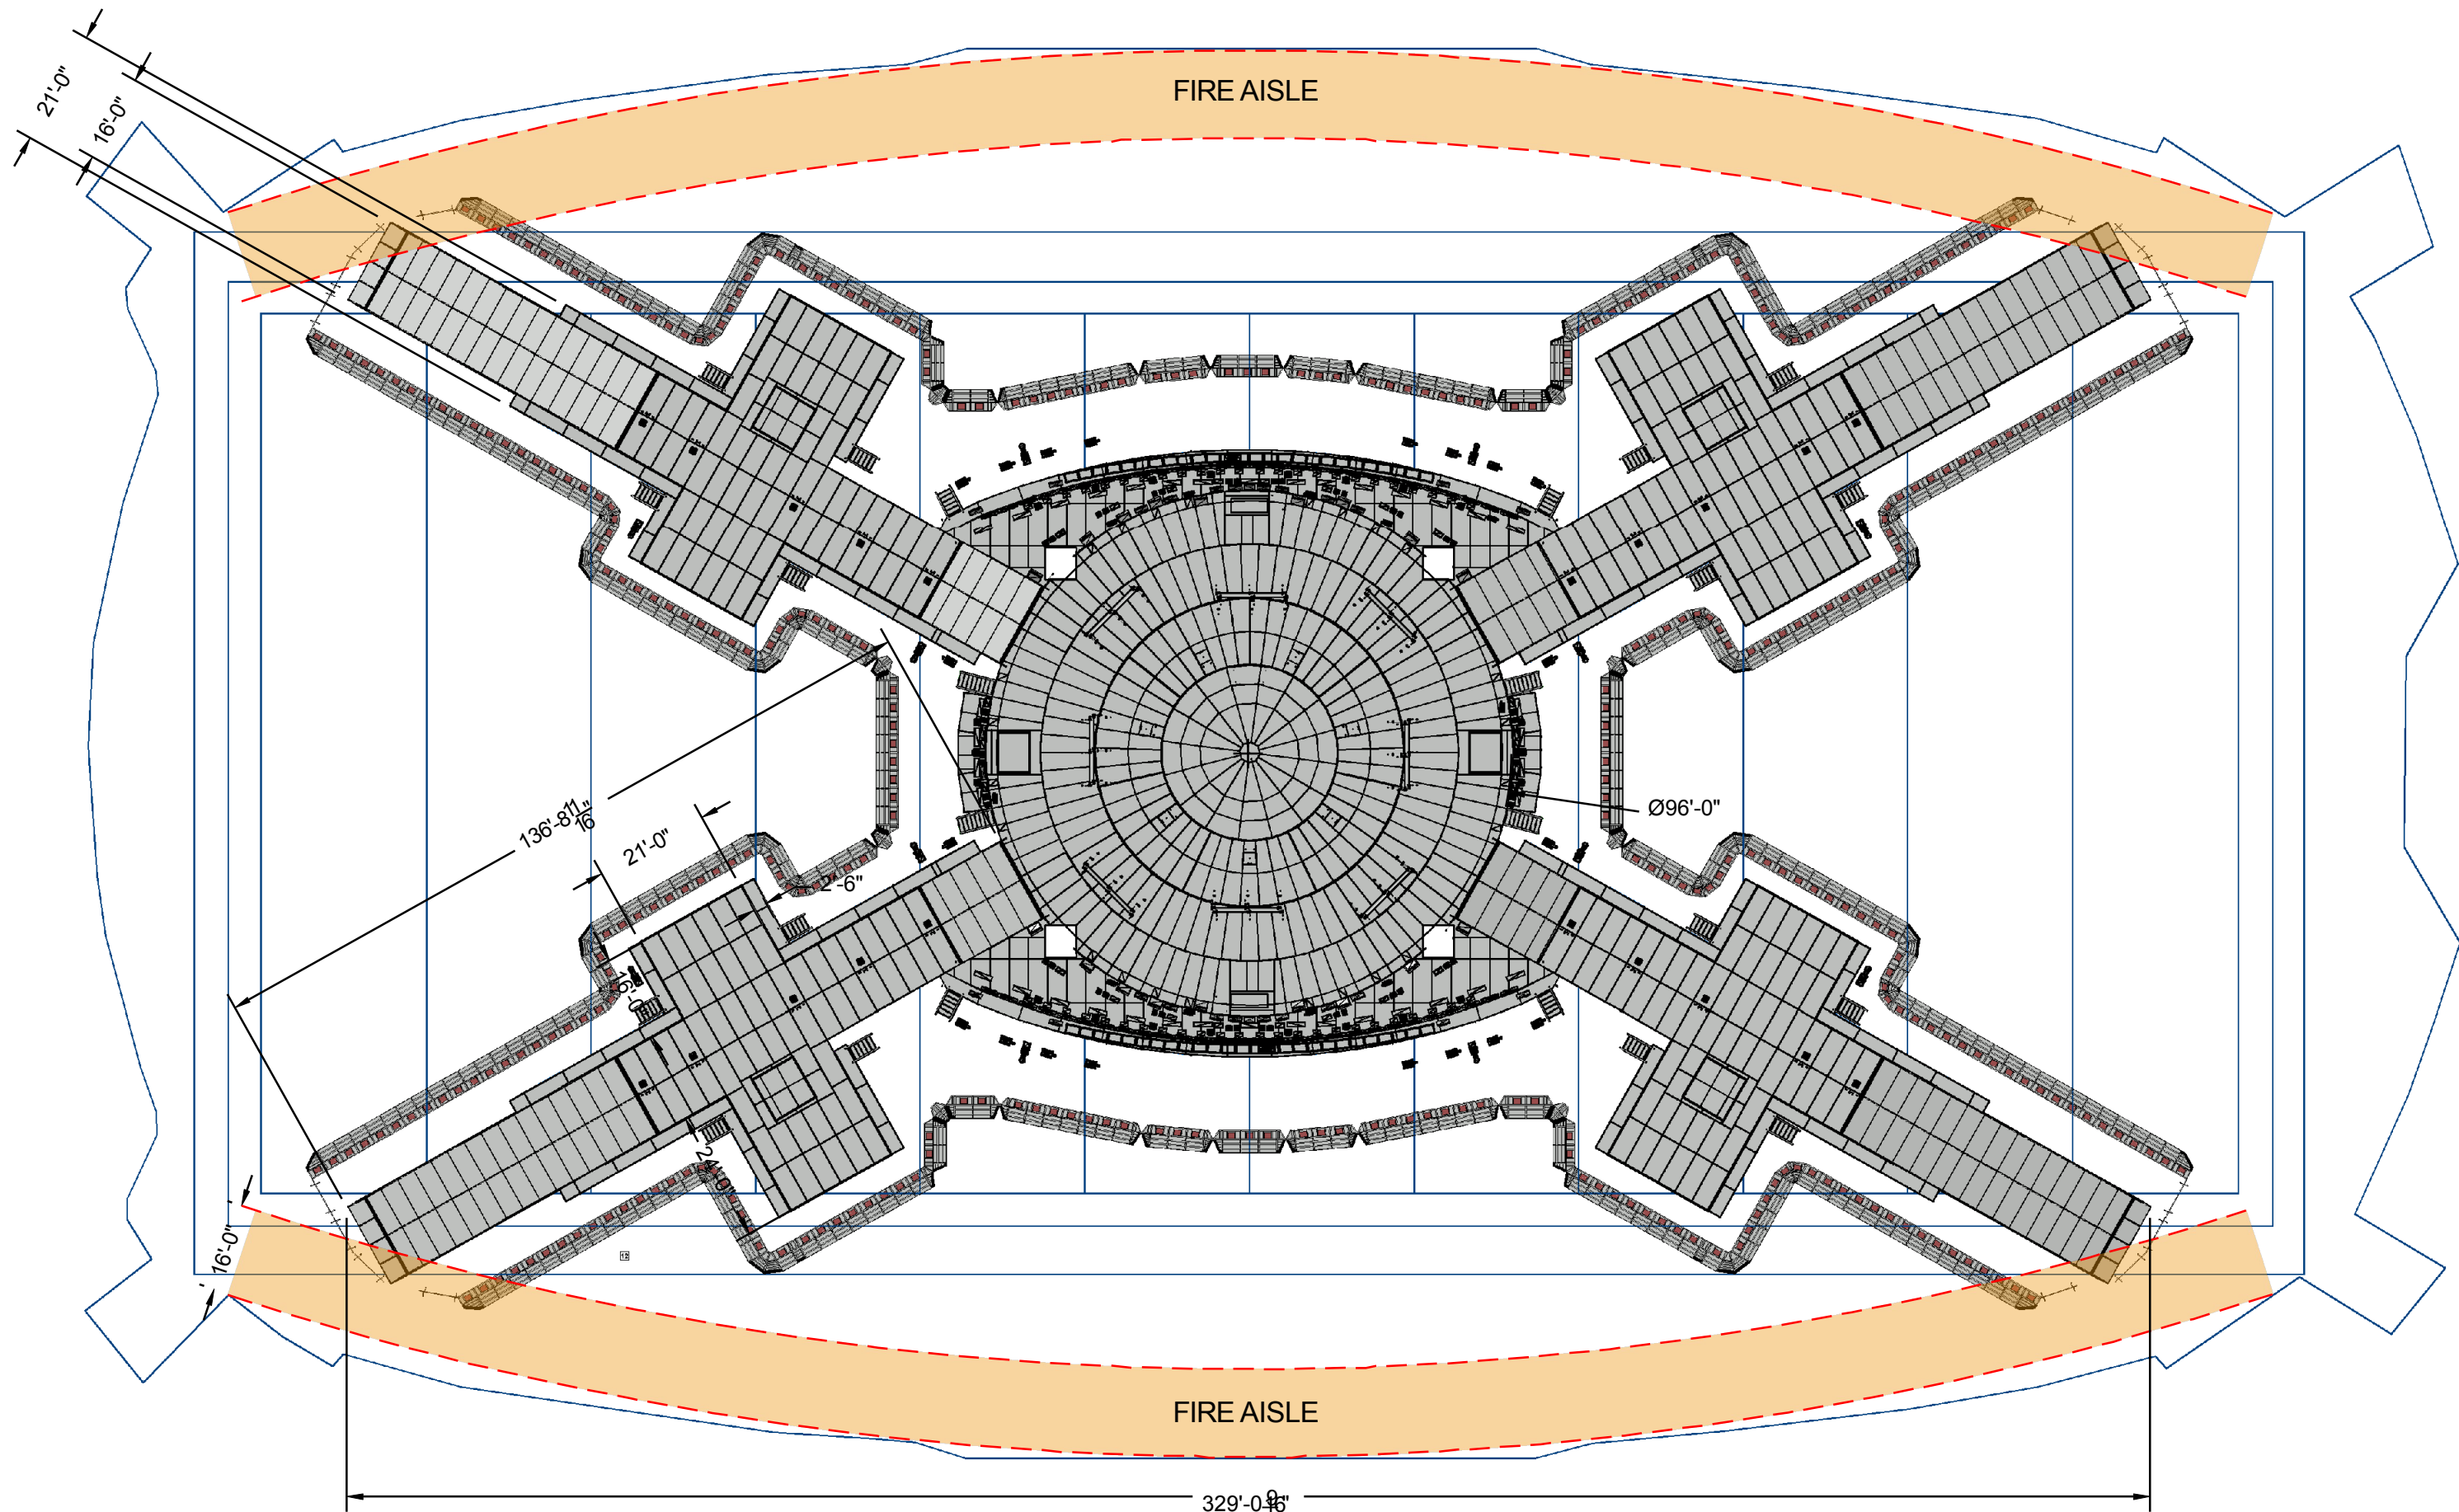

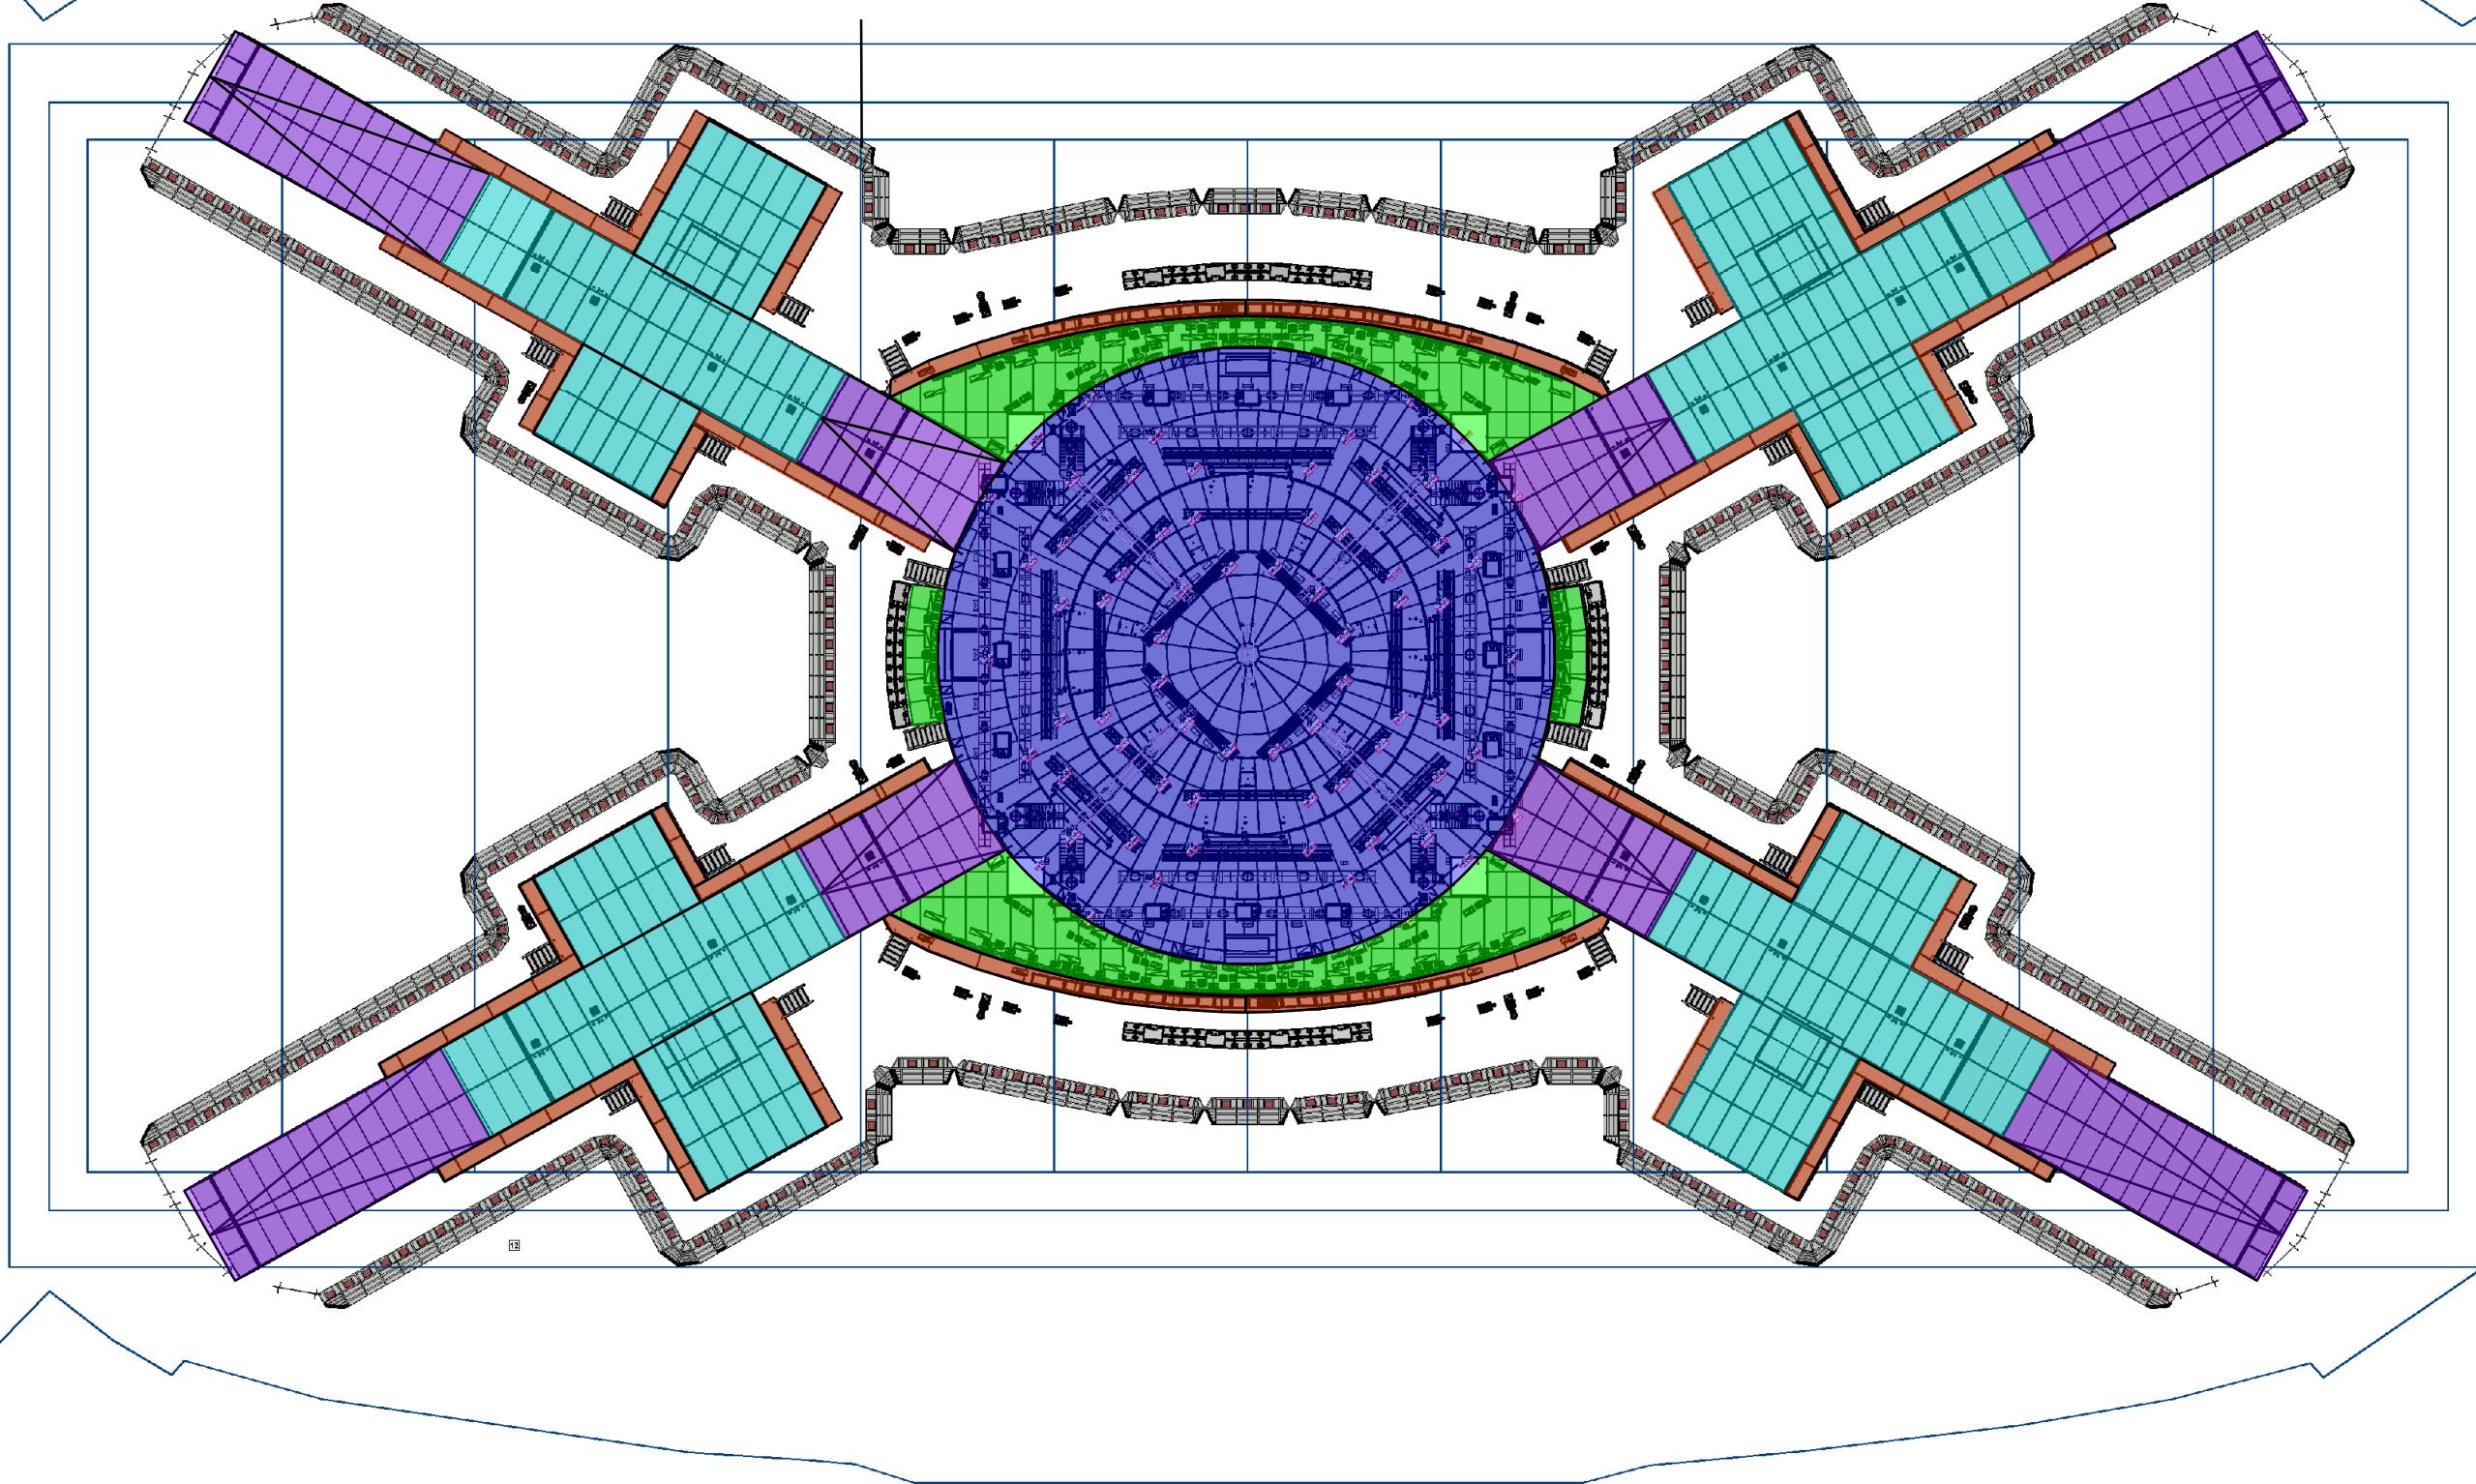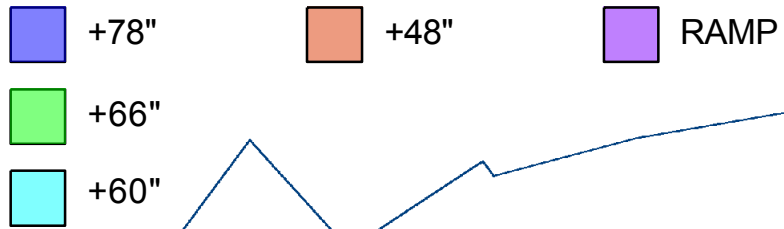


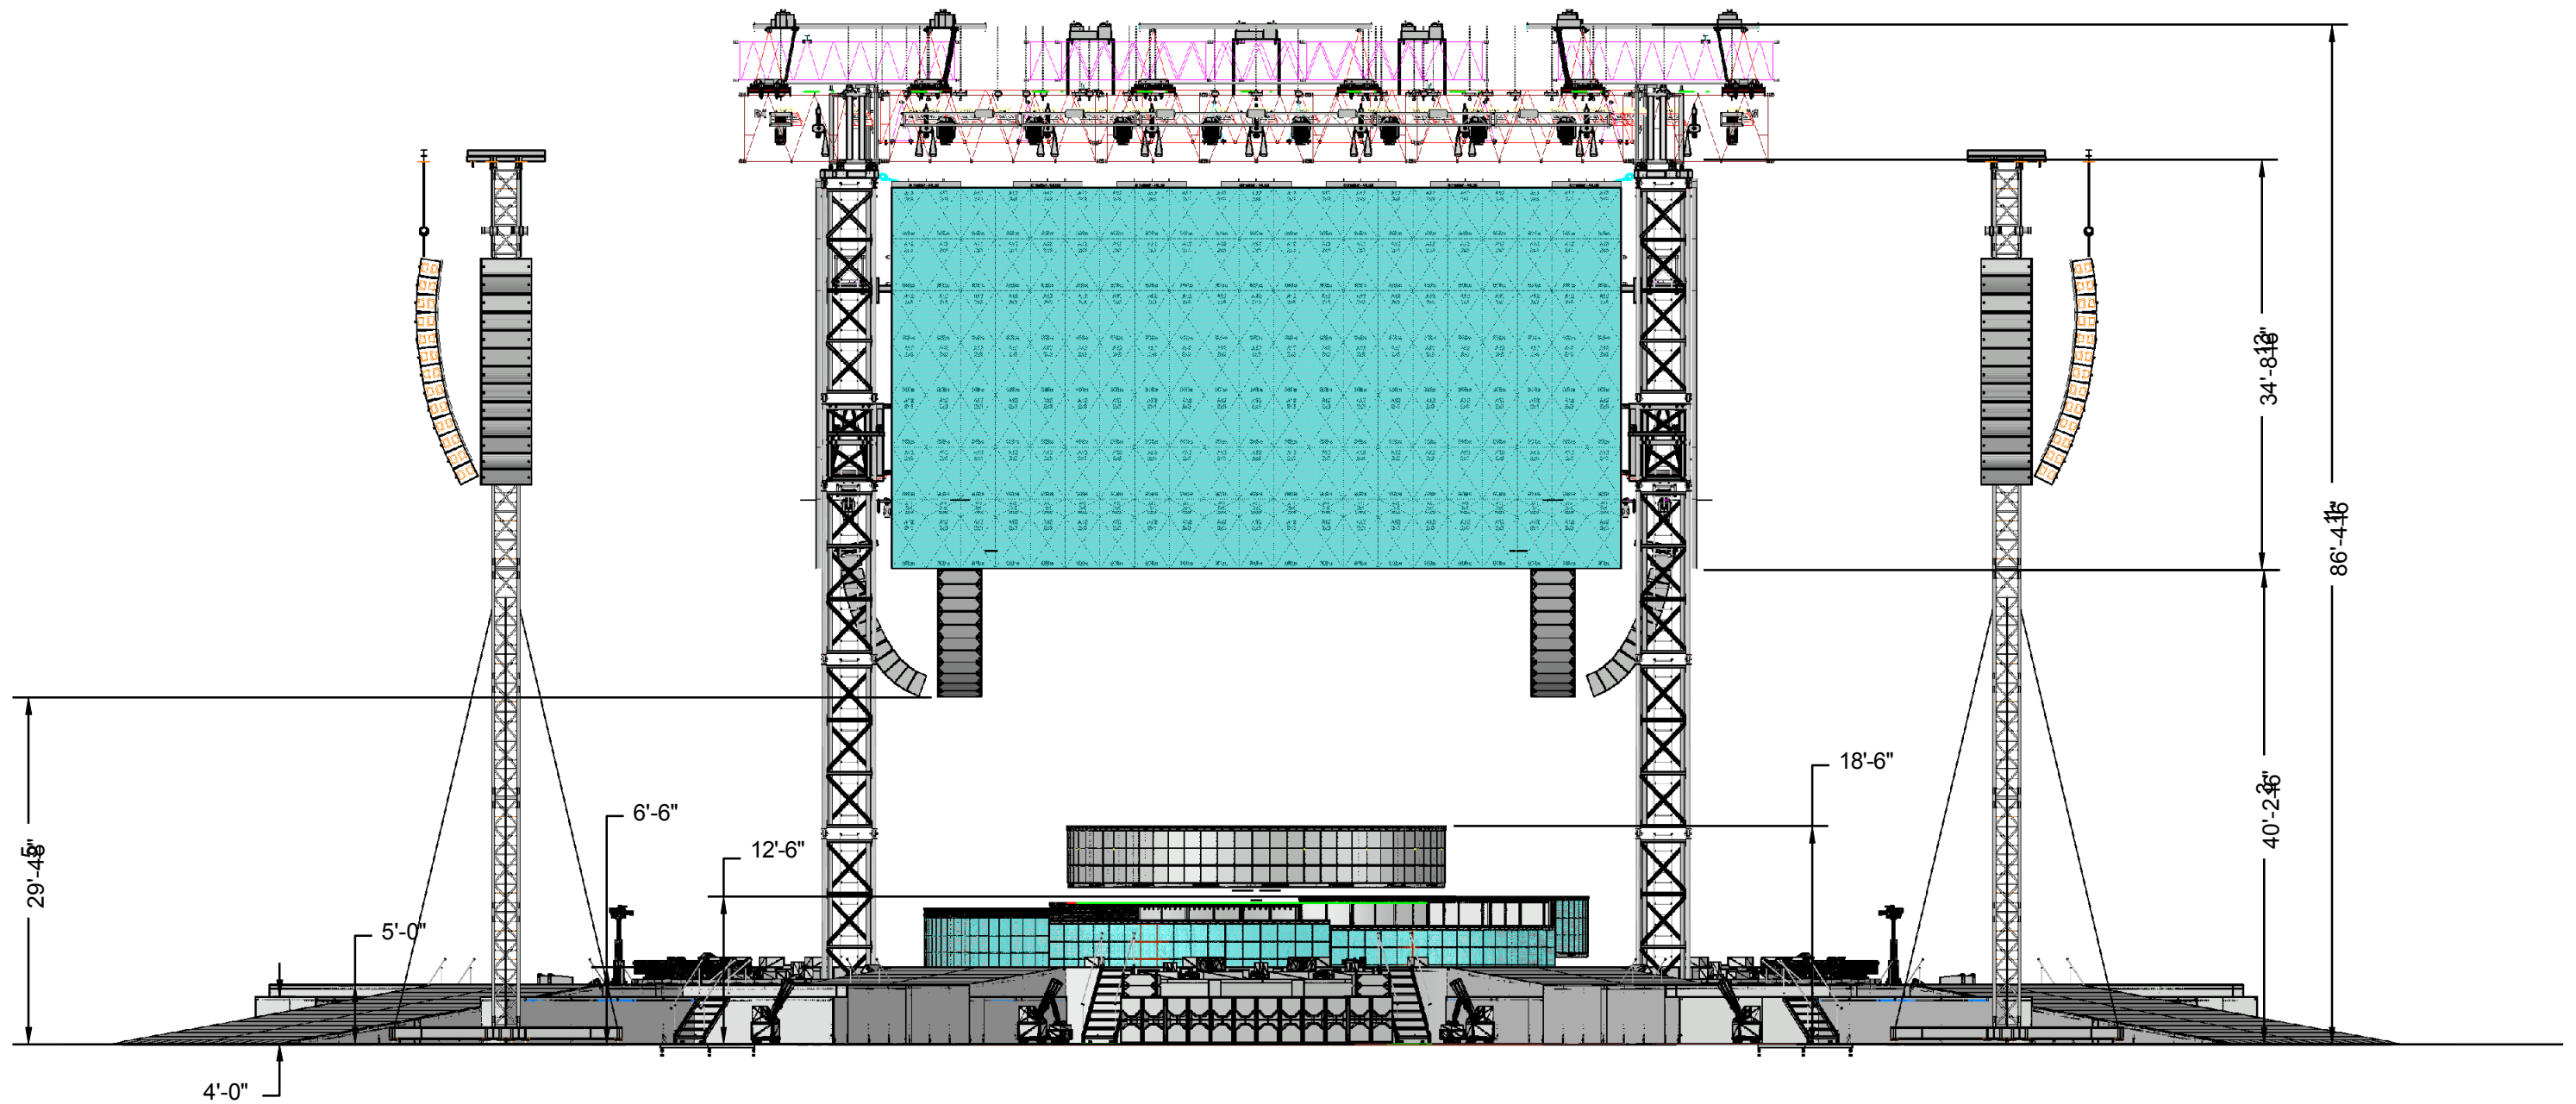

UNDER WORLD

- NO GO ZONES
- ARTISTS QUICK CHANGE 180 SQ FT EACH
- DANCER QUICK CHANGE 180 SQ FT EACH
- LIFTS
- WALKWAY
- PROP STORAGE FUSE EQUIPMENT
- TAIT EQUIPMENT
- NIGHT HAWK EQUIPMENT
- CLAIR
- PYRO
- POWER
- RIGGING

TRADITIONAL VENUE
DOWN STAGE

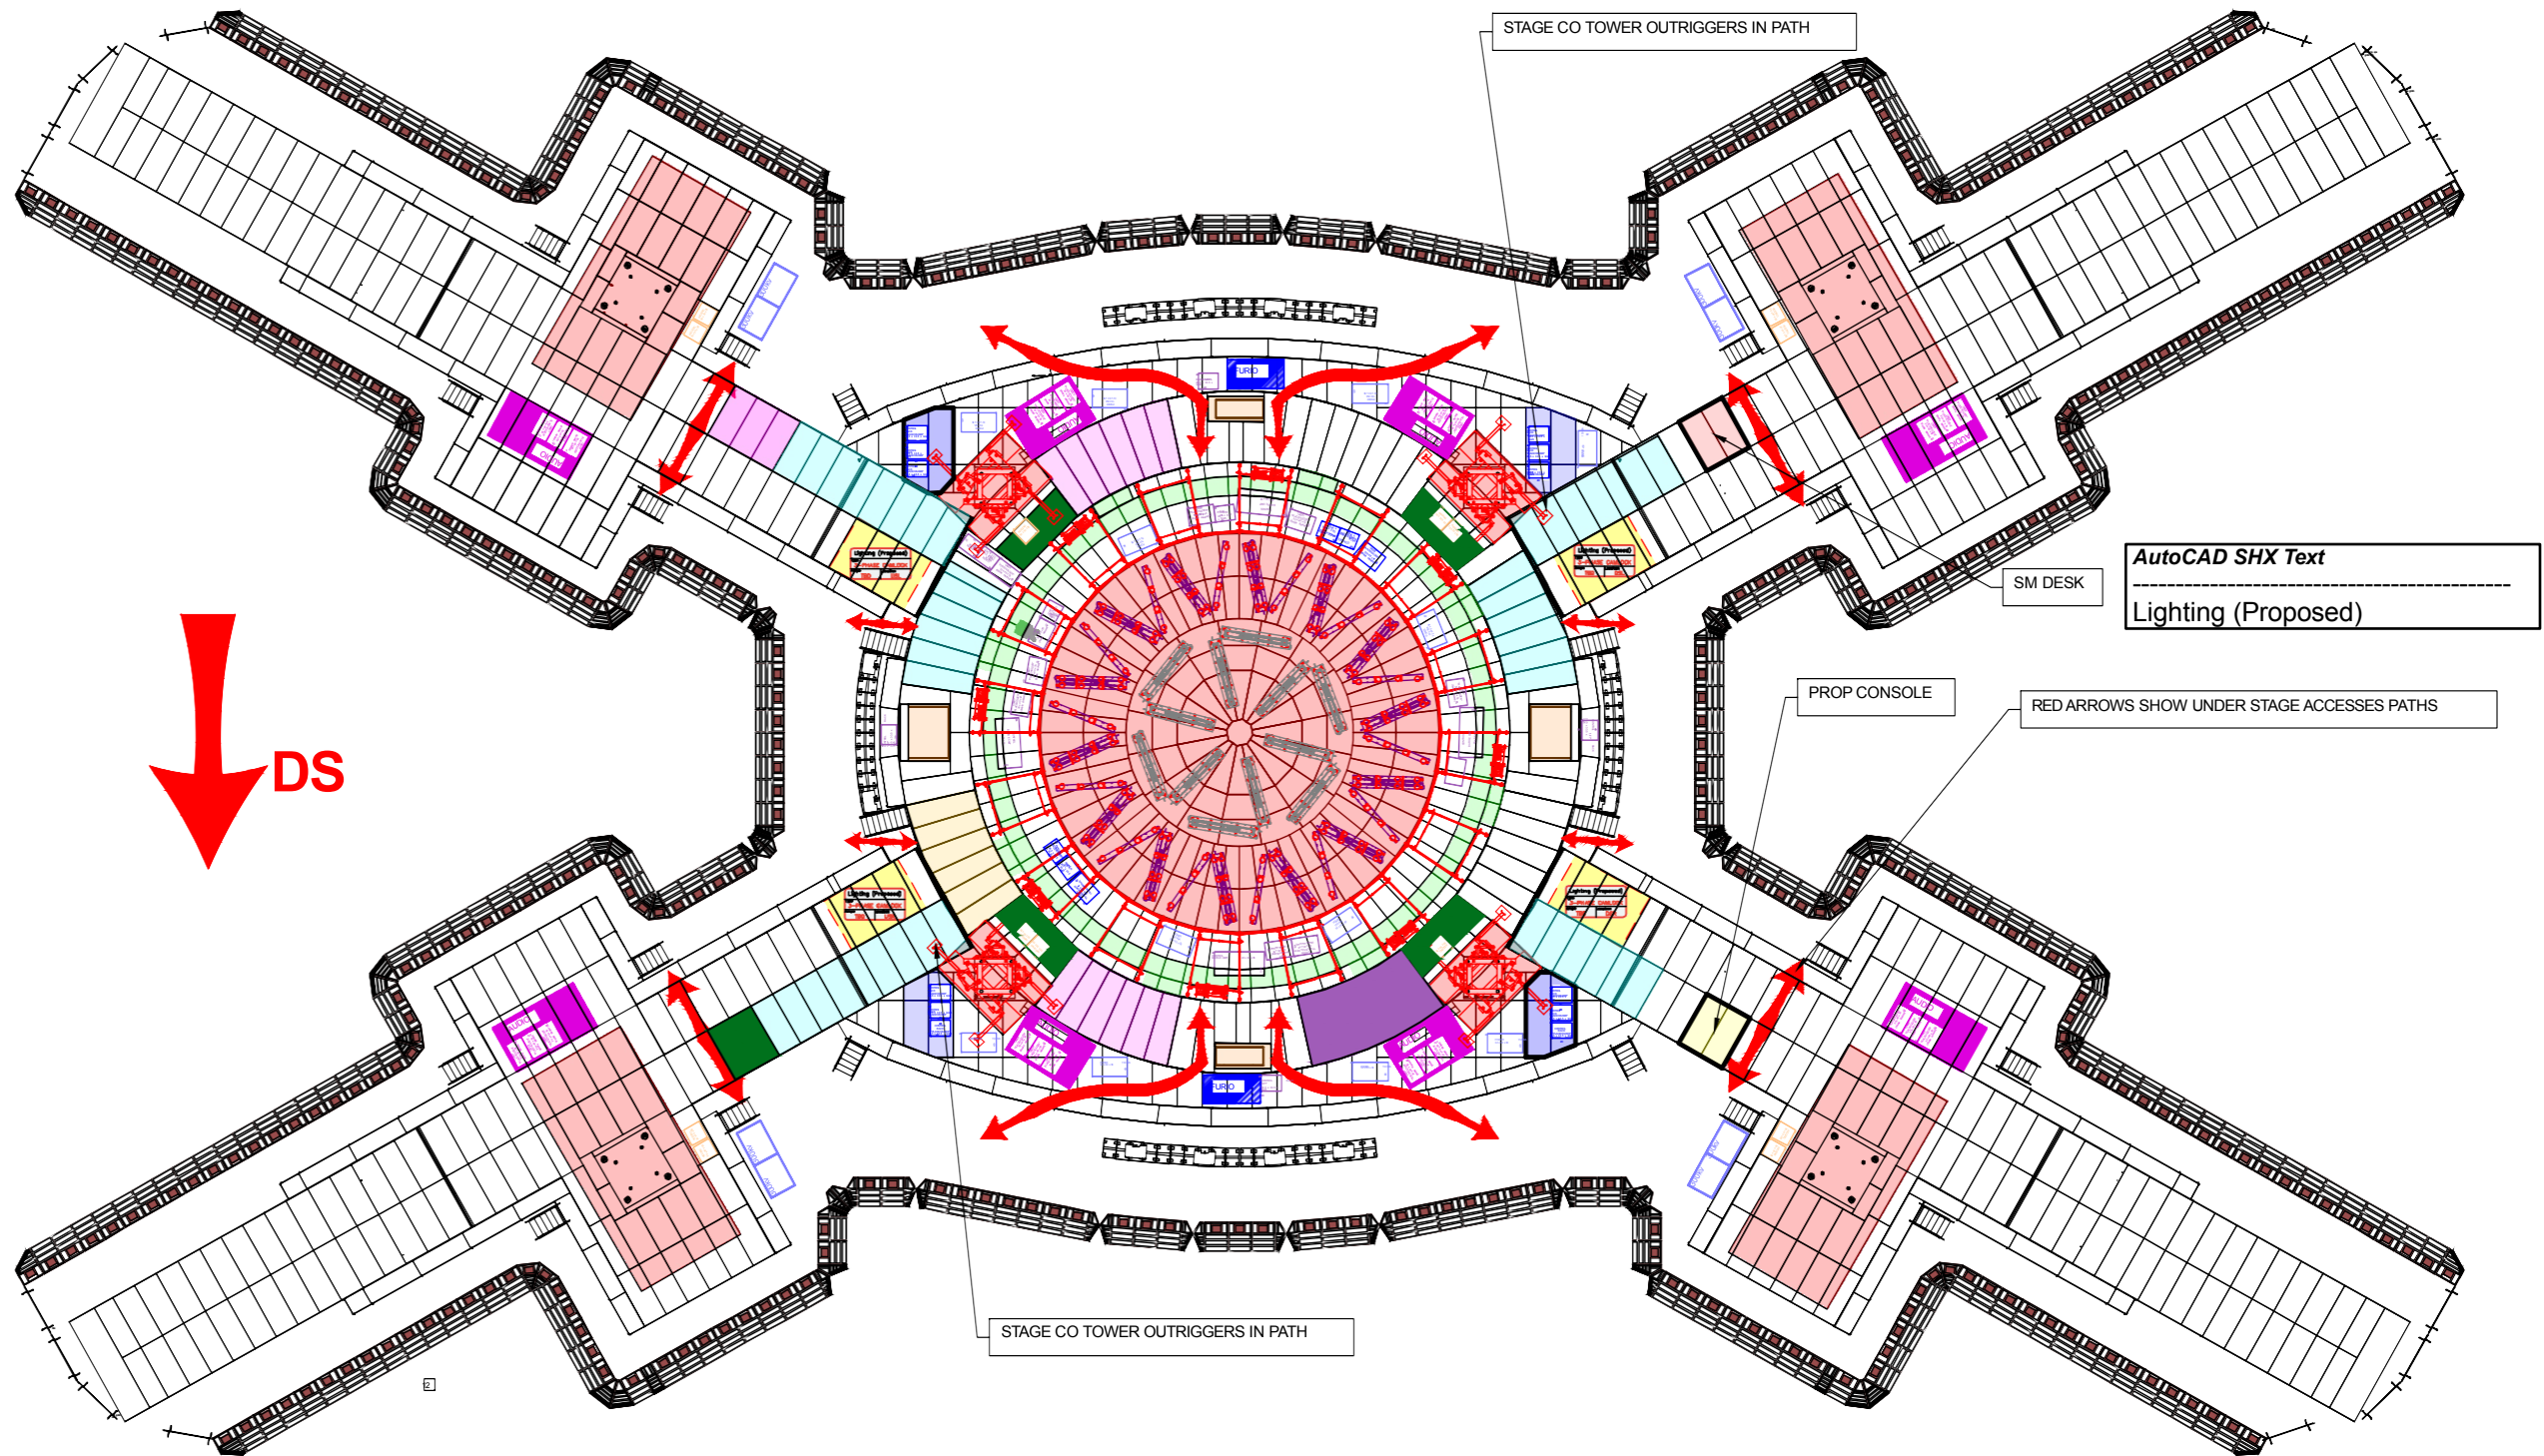



HUB APPROX WEIGHTS

92.17 Tn = 203,200 lbs
HUB TOTAL


41.28 Tn = 91K lbs
LIFT RING

23.13 Tn = 51K lbs
REVOLVE LIFT

13.24 Tn = 29.2K lbs
SUBSTRUCTURE

14.51 Tn = 32K lbs
ANNULUS RING

5.90 Tn = 13K lbs
PER EACH OF THE
7X LIFTS

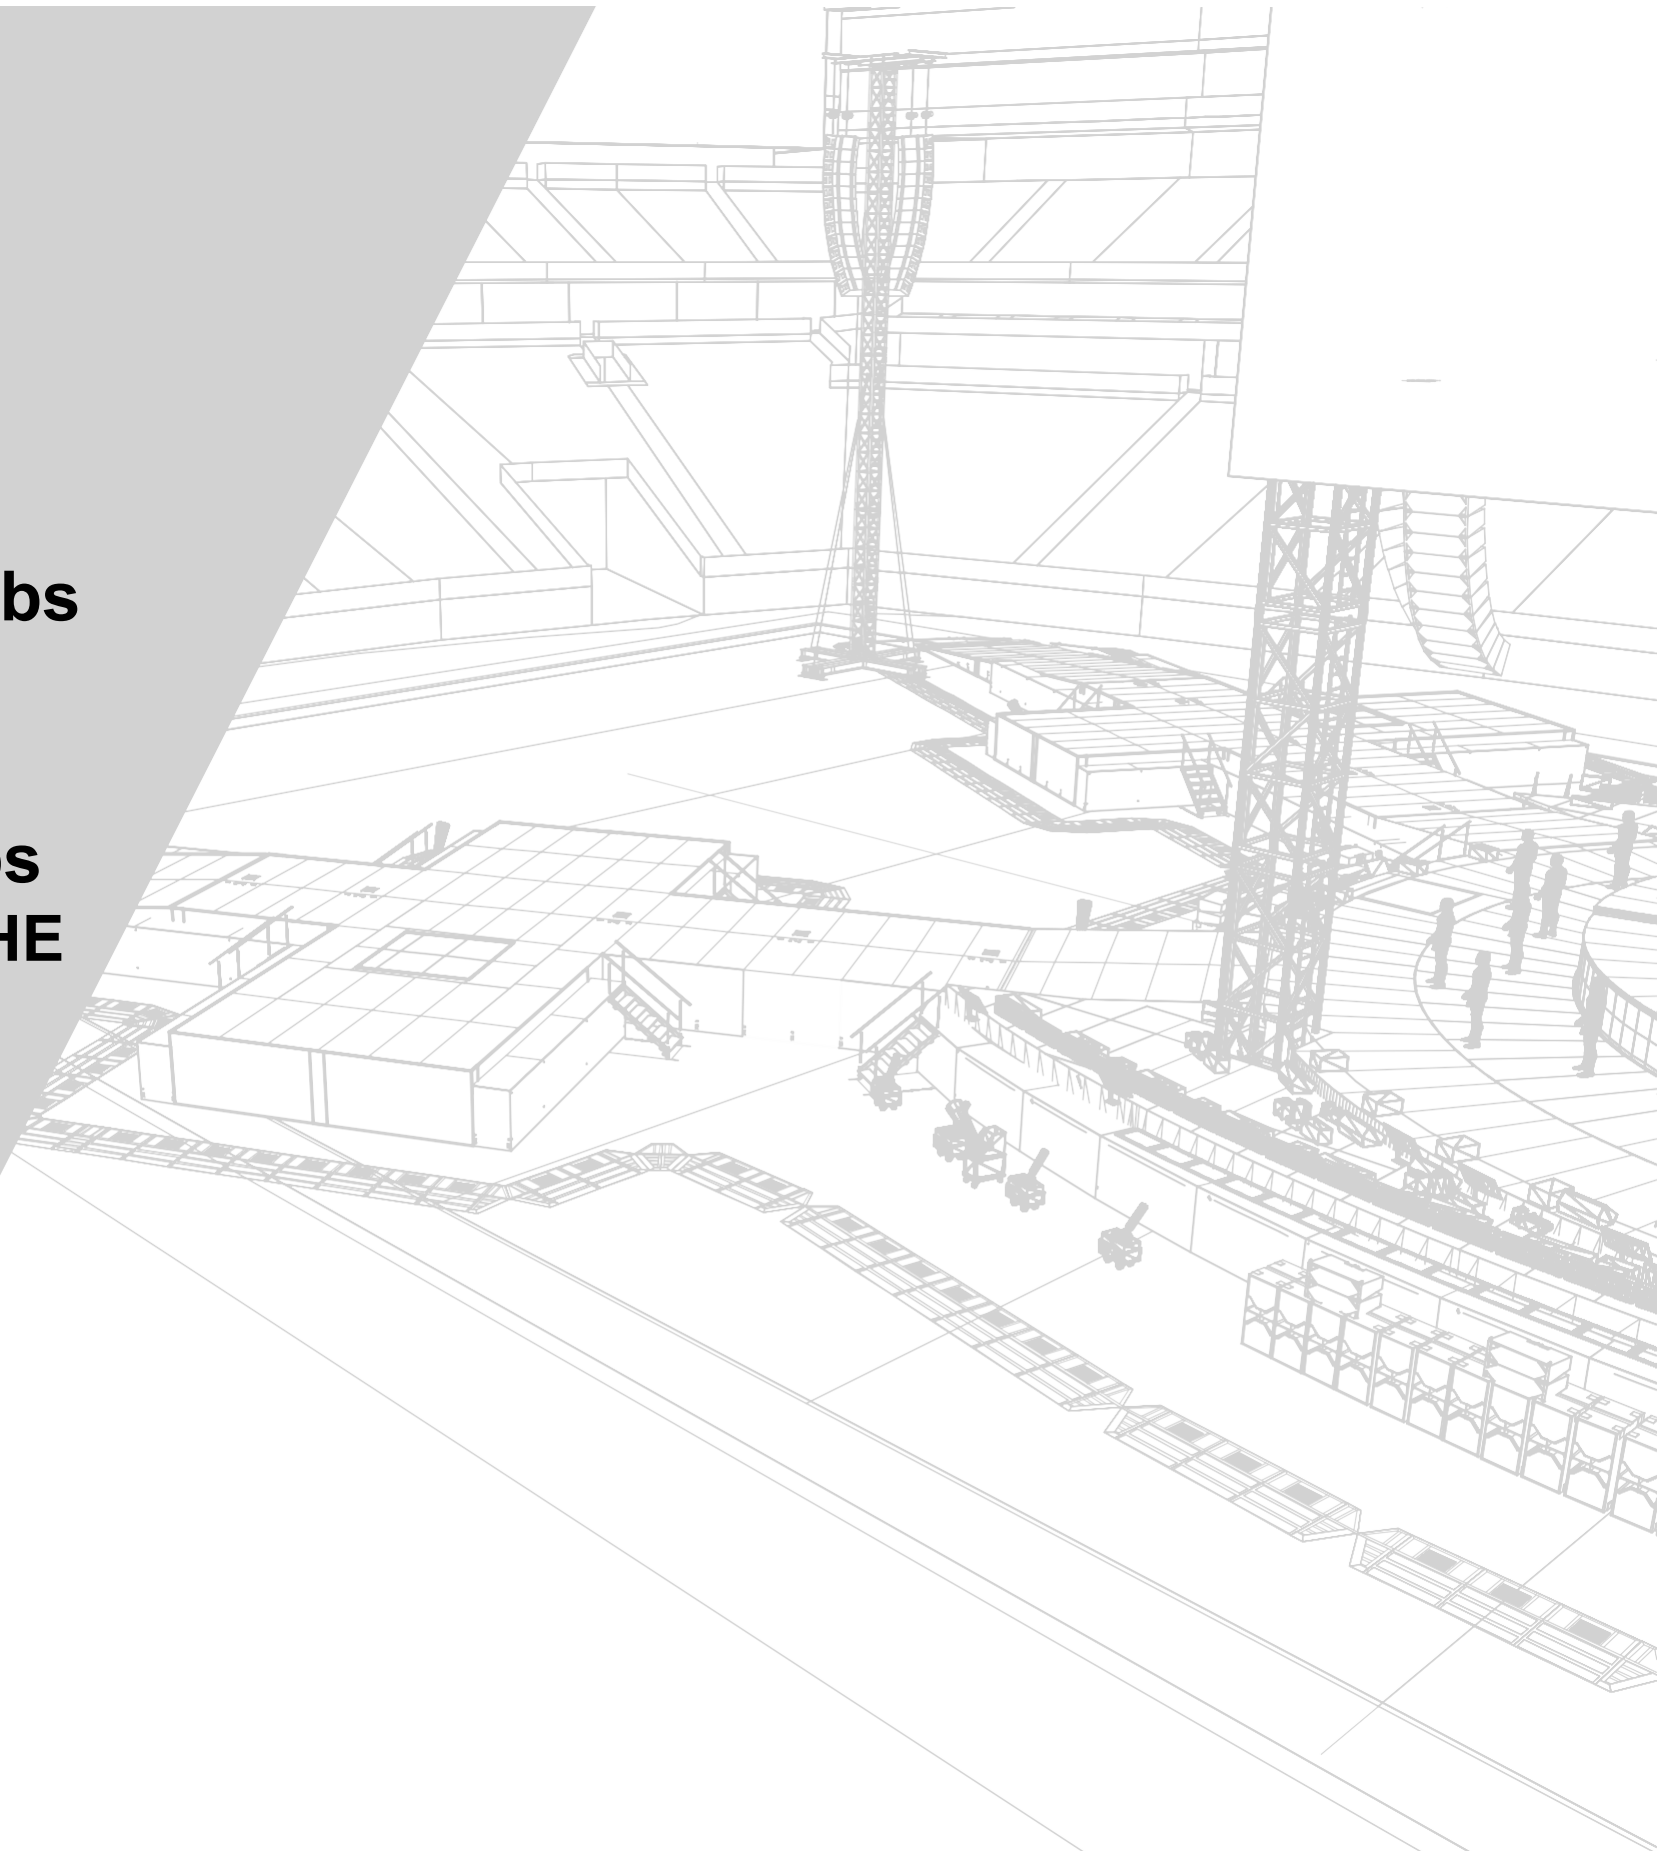

2026-07-08

HUB APPROX WEIGHTS
BTS 2026